


# Zabaldica

Código 1-115

Carretera N-135

PKm: 9,000

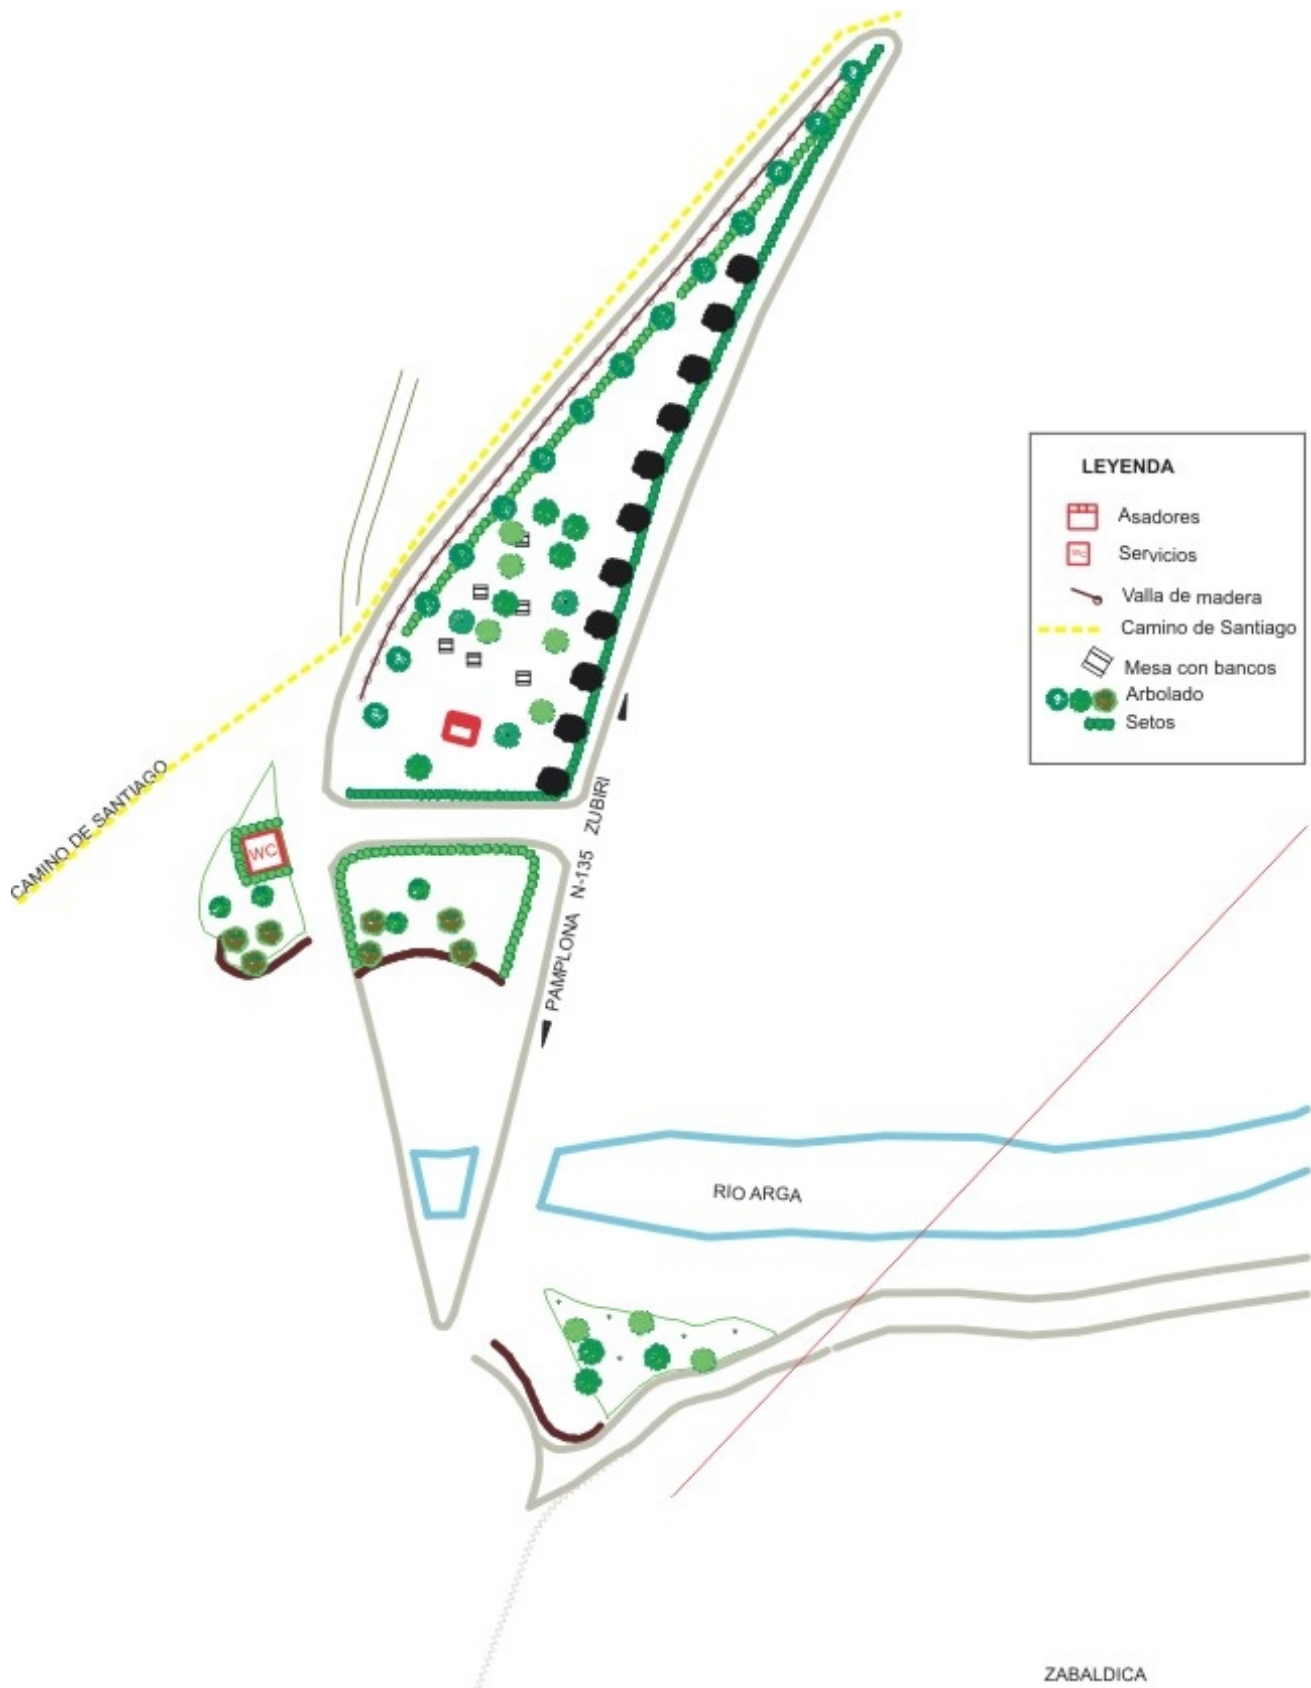

ZABALDICA

Escala 1:1500