


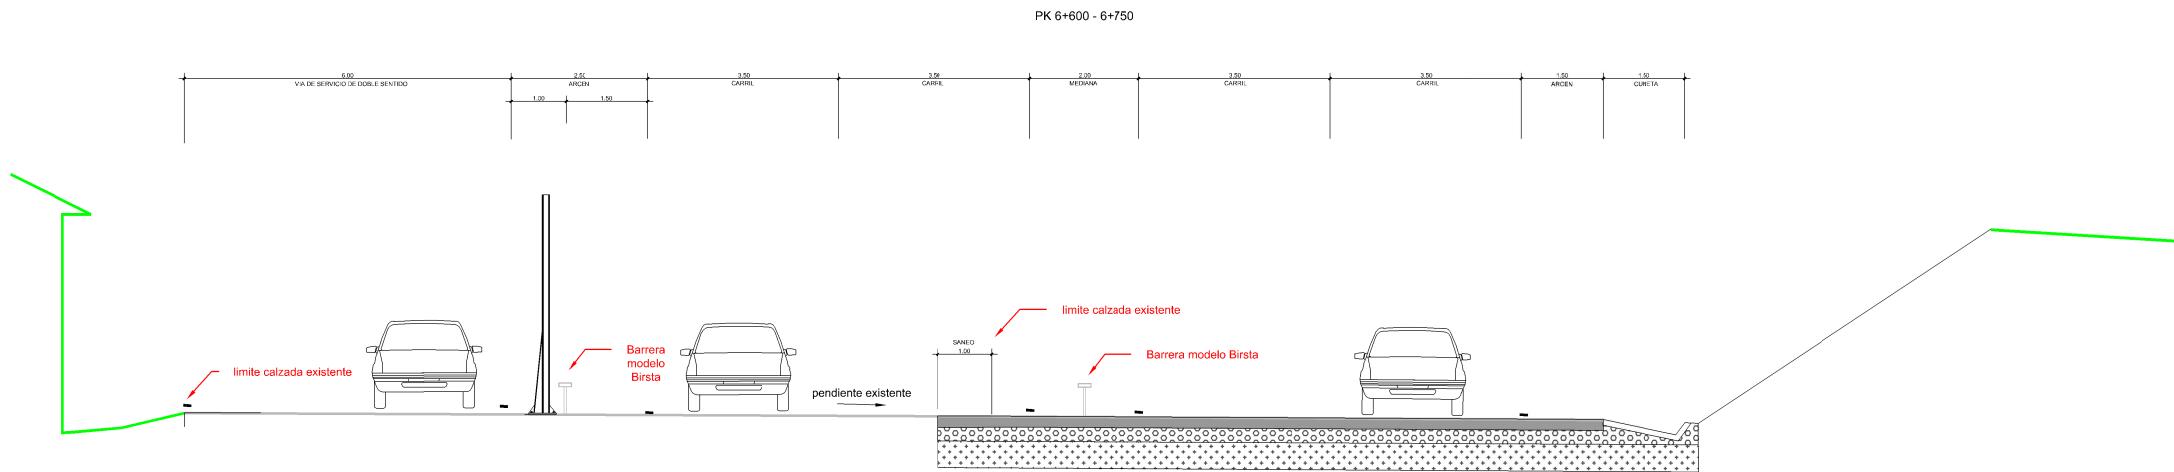
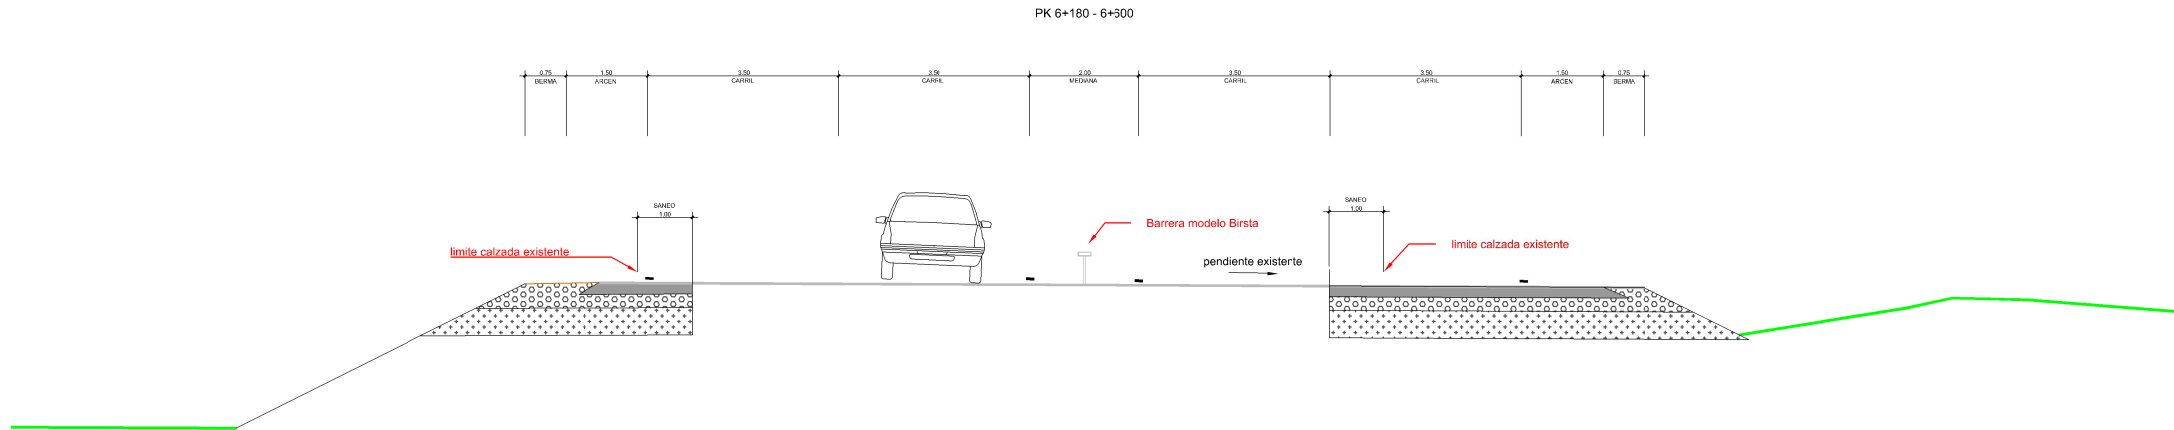
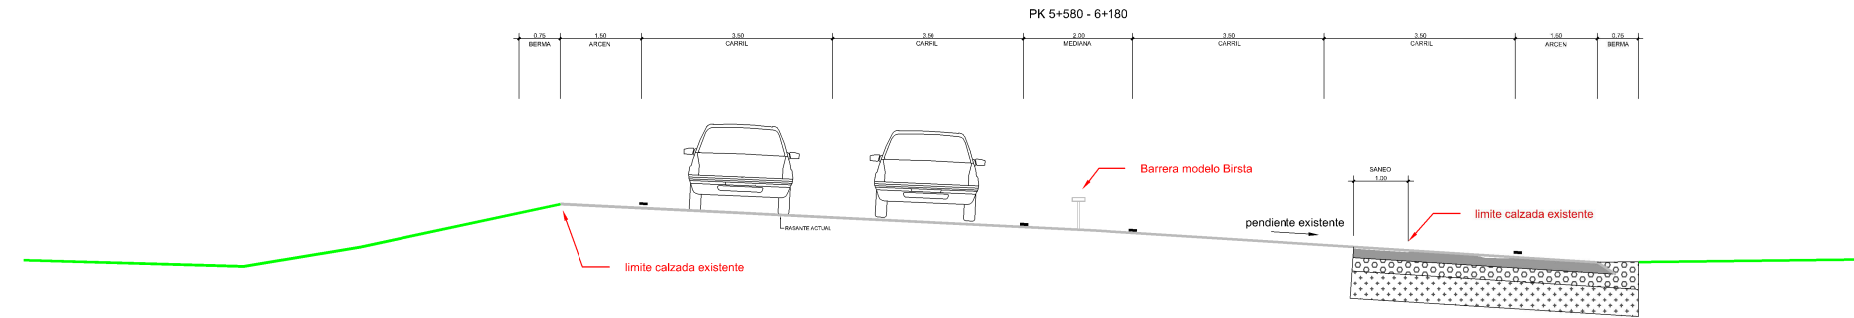
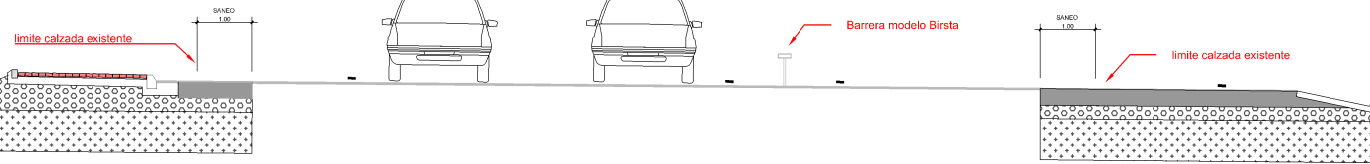


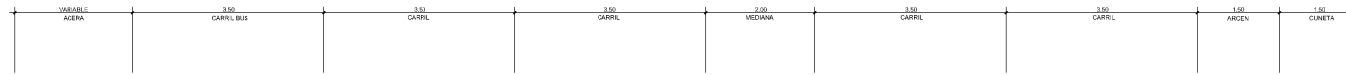

PK 6+750 - 6+900

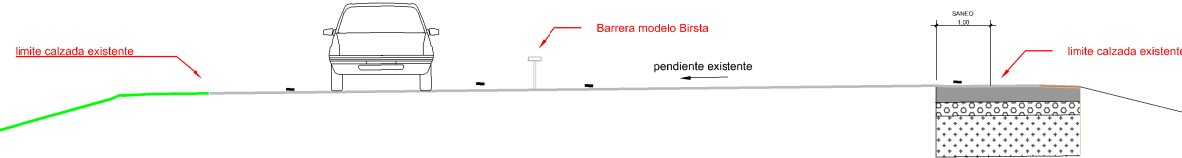


PK 6+900 - 7+900

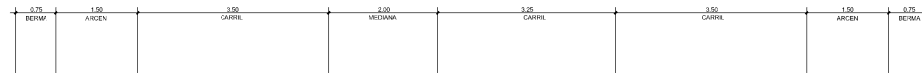


PK 8+100 - 8+490

PK 8+600 - 8+820



PK 9+200 - 9+420

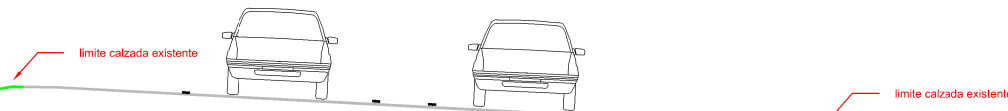


PK 8+490 - 8+600

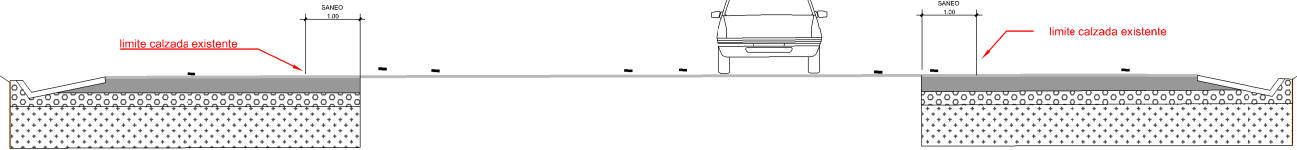


PK 8+940 - 9+200

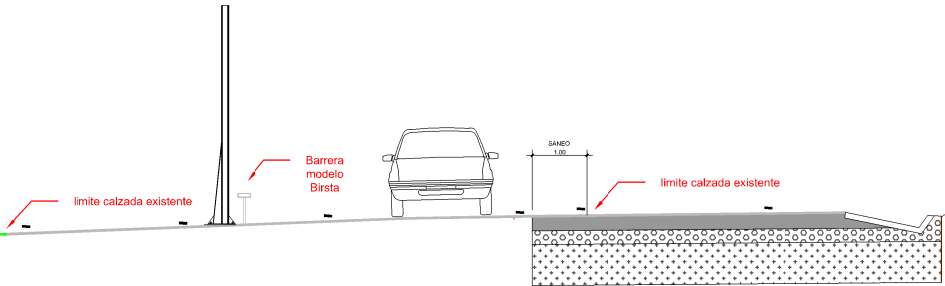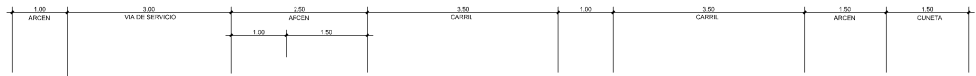



PK 9+420 - 10+474 CON AMPLIACION >2.5m

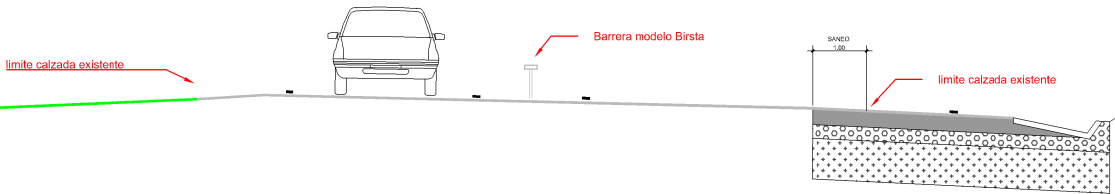

PK 9+420 - 10+474 CON AMPLIACION <2.5m

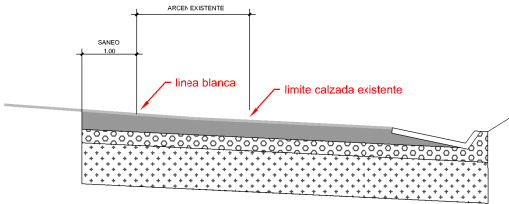

SECCION TIPO EN GLORIETA

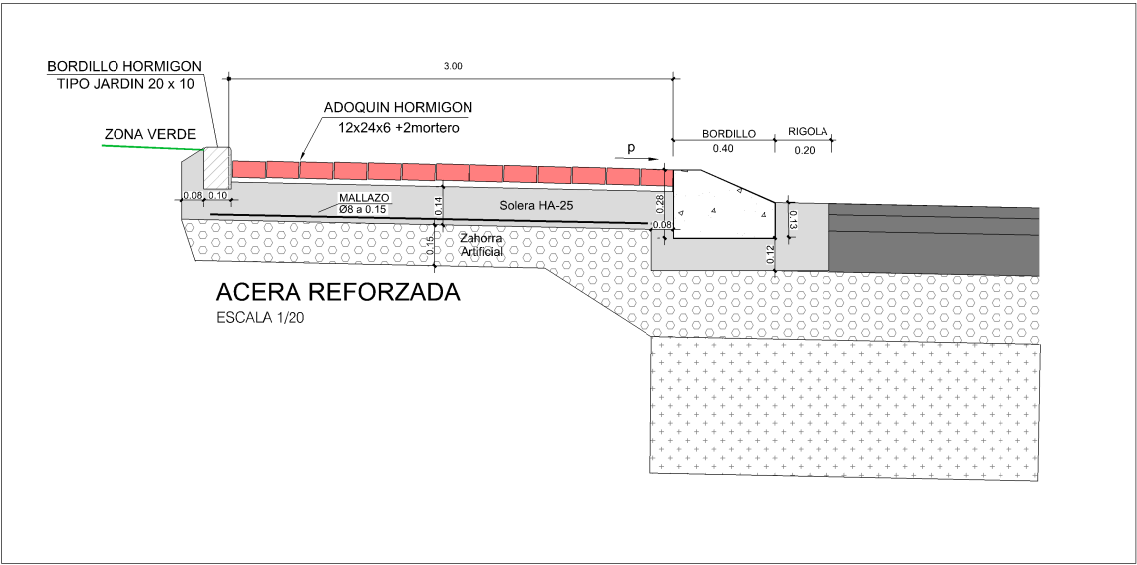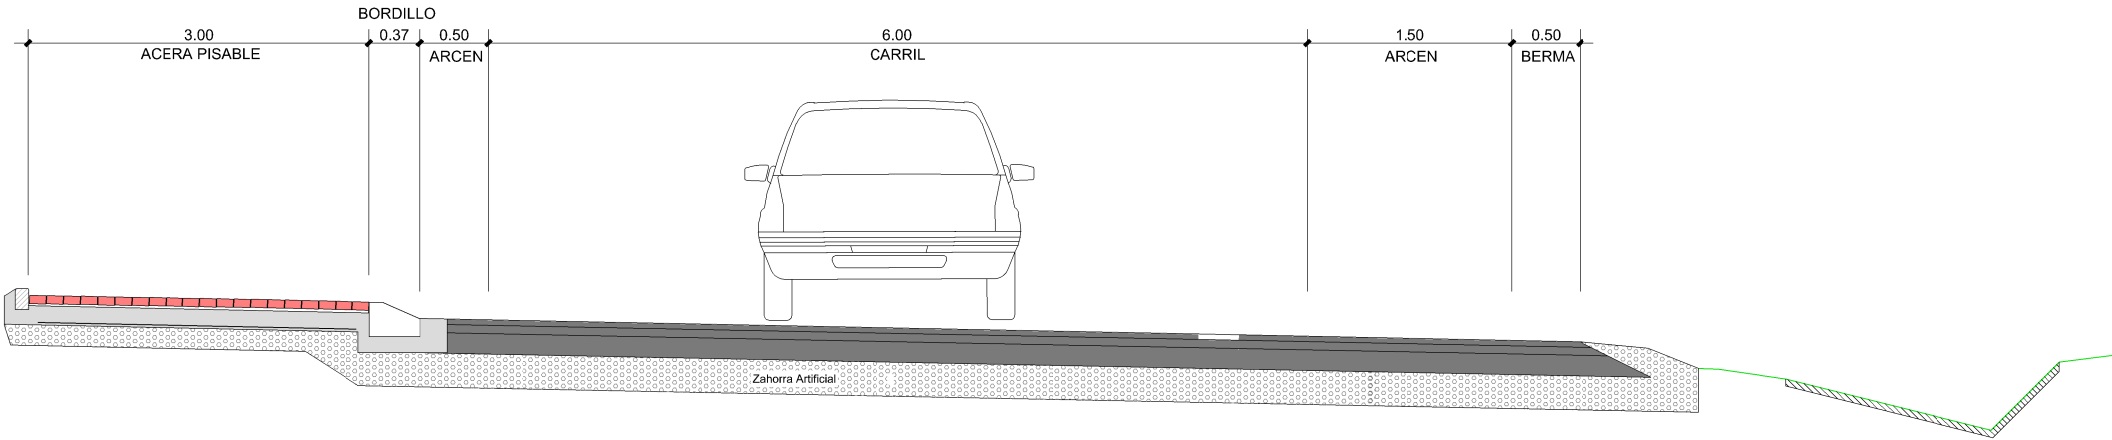

CAMINOS

