


Ujue

Código 6-105

Carretera NA-5310

PKm: 0,200

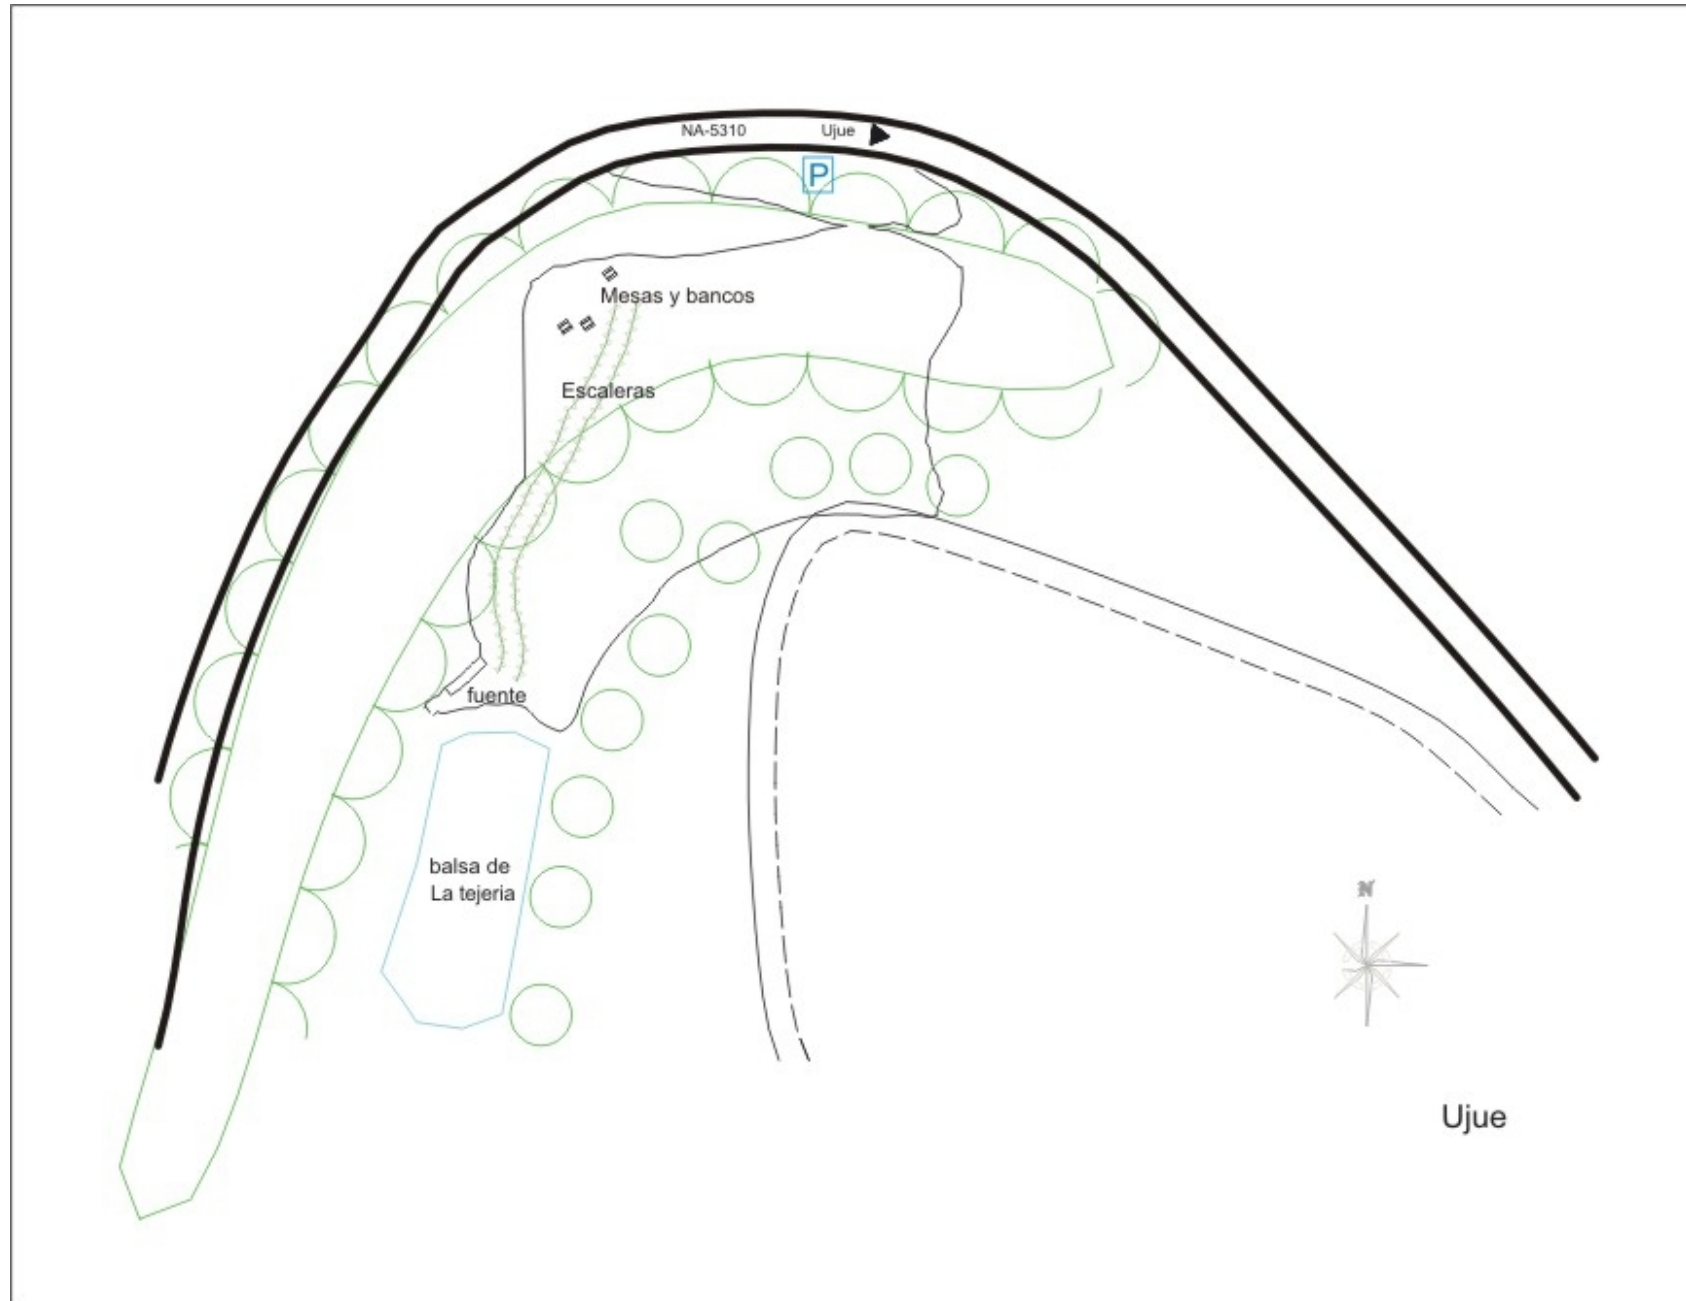

Escala 1:750