


SSO

NNE

I - I'

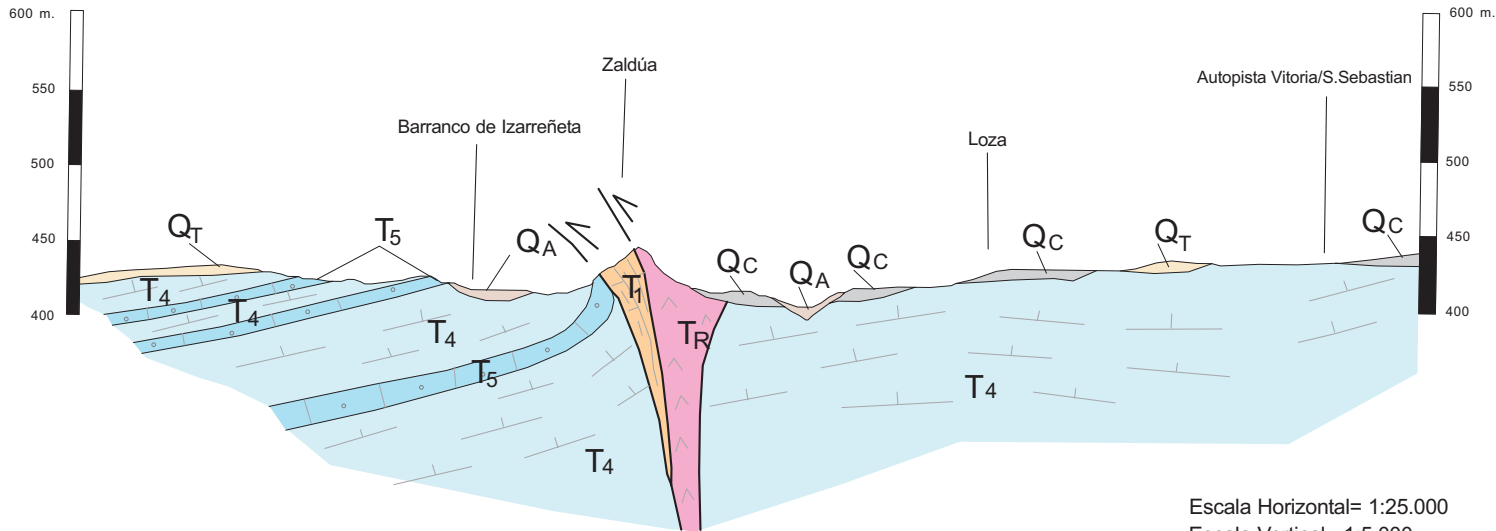

Escala Horizontal= 1:25.000
Escala Vertical= 1:5.000