


SSO

III - III'

NNE

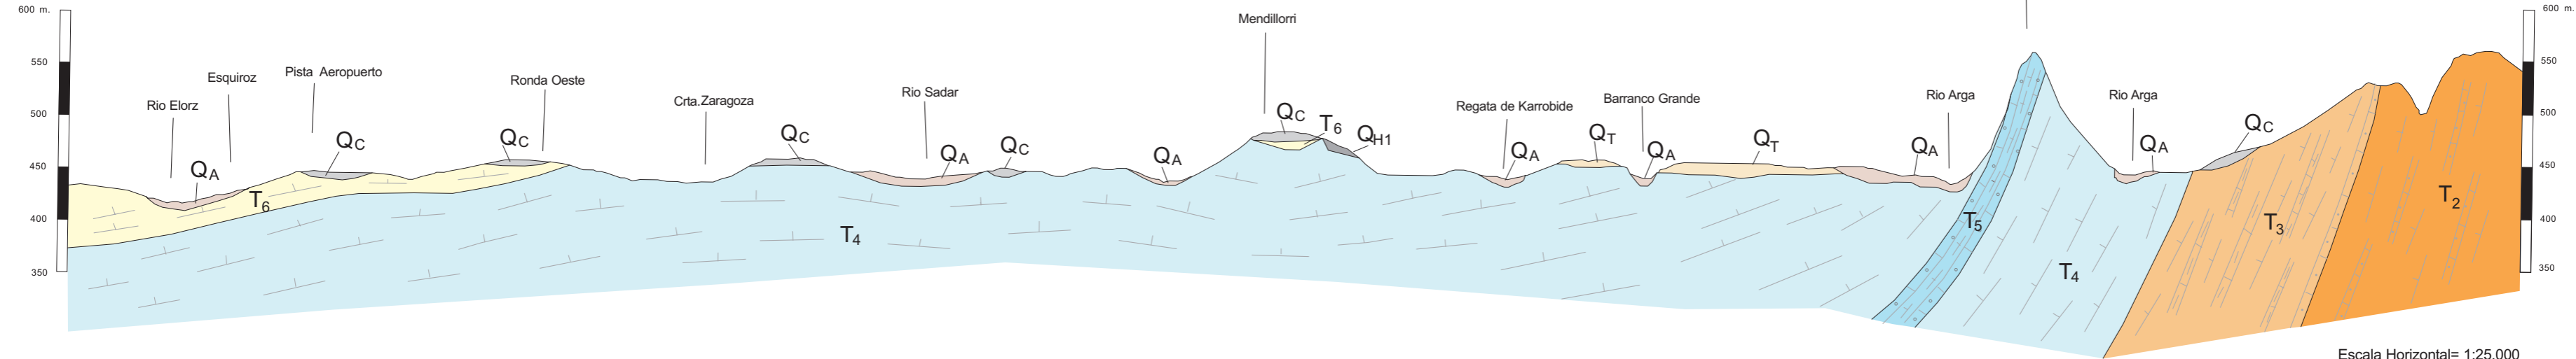

Escala Horizontal= 1:25.000  
 Escala Vertical= 1:5.000