



BOQUILLA DE ENTRADA
PERFIL LONGITUDINAL
ESCALA 1:1000

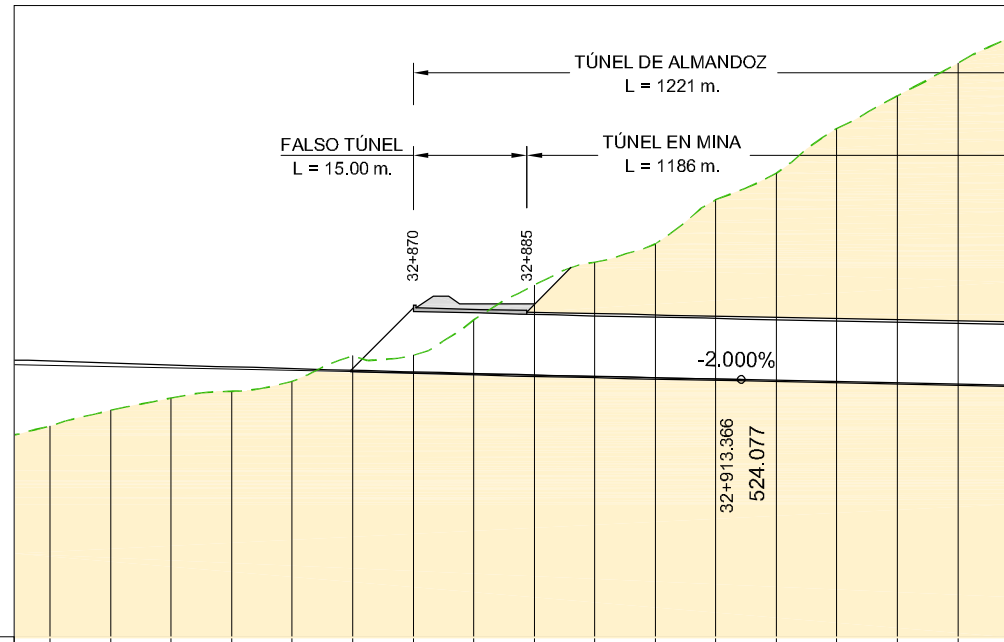



PLANO DE COMPARACIÓN		490	
P.K.		32+900	
COTAS ROJAS		8.56	6.26
COTA RASANTE		526.501	517.94
COTA TERRENO		526.241	519.98
		525.990	525.748
		521.60	522.51
		525.516	523.83
		525.293	527.20
		525.079	527.28
		524.874	531.95
		524.678	536.54
		524.491	539.60
		524.314	541.99
		524.145	524.145
		547.85	523.984
		551.34	523.824
		557.26	523.664
		561.61	523.504
		565.93	523.344

NUEVO TÚNEL DE ALMANDOZ. CALZADA IZQUIERDA

BOQUILLA DE SALIDA
PERFIL LONGITUDINAL
ESCALA 1:1000

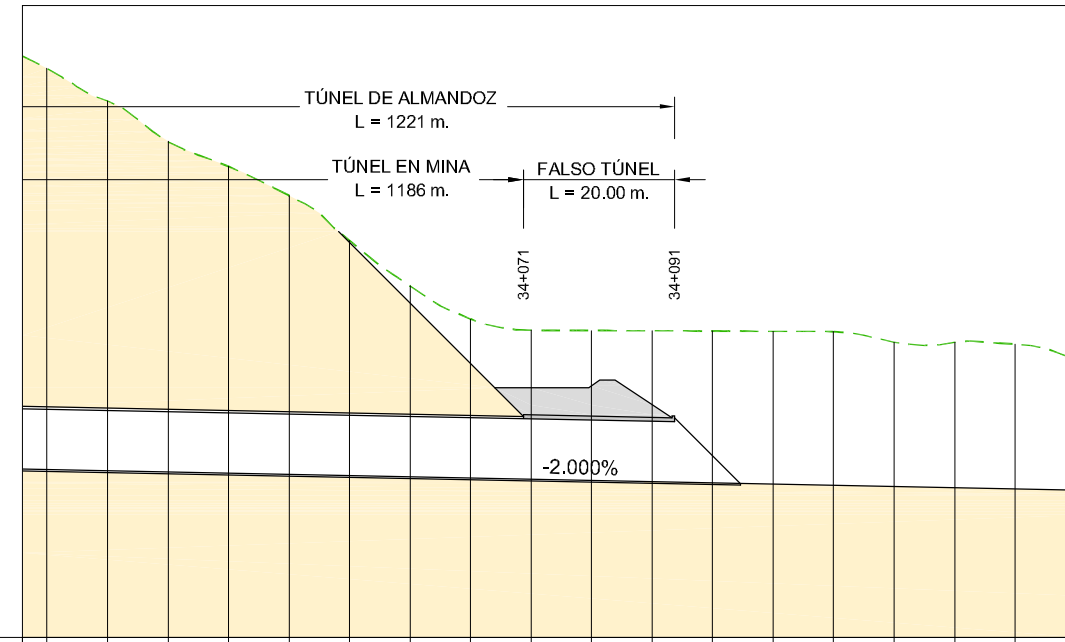

PLANO DE COMPARACIÓN		480	
P.K.		34+100	
COTAS ROJAS		53.061	48.924
COTA RASANTE		502.184	555.25
COTA TERRENO		502.024	550.95
		501.864	545.59
		501.704	542.29
		501.544	538.47
		501.384	532.51
		501.224	501.064
		522.12	520.62
		500.904	520.744
		520.60	500.584
		520.56	500.424
		520.52	520.49
		500.264	520.44
		500.104	499.944
		519.05	499.784
		519.01	499.624
		518.81	499.464

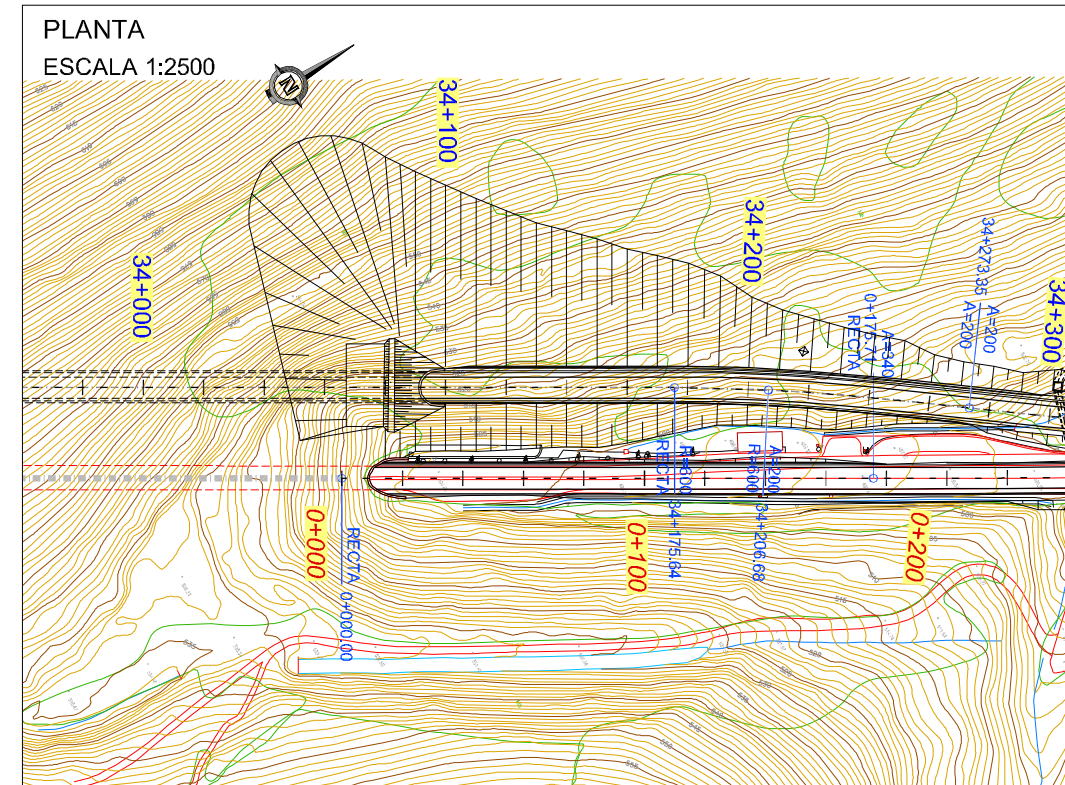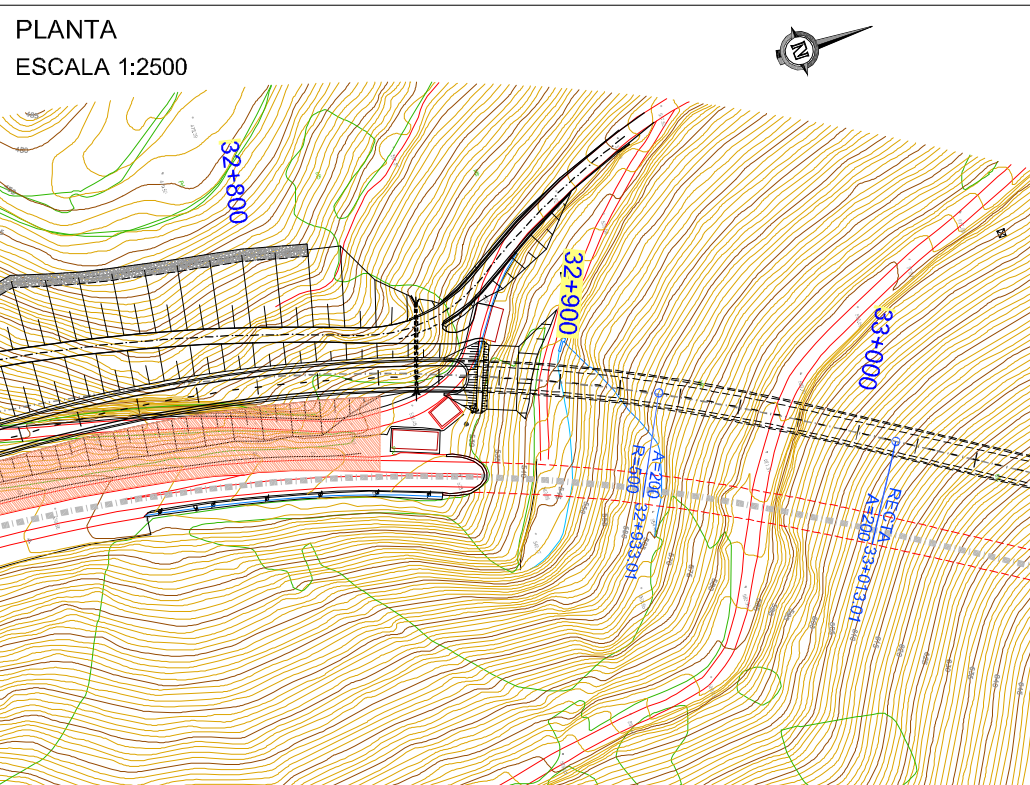

\\documentacion\trabajos\AMAC\036_BELATE_ALMANDOZ\vigentes\02_Estudio_de_Alternativas\Planos\05_DEFINICION_ALTERNATIVAS\TBA_05_01_08_02_TUNEL_ALMANDOZ_H01_Boquillas.dwg, 09/02/2015 8:55:55, Ydlanda, 1:1