



NUEVO TÚNEL DE BELATE. CALZADA IZQUIERDA


BOQUILLA DE ENTRADA
PERFIL LONGITUDINAL
ESCALA 1:1000

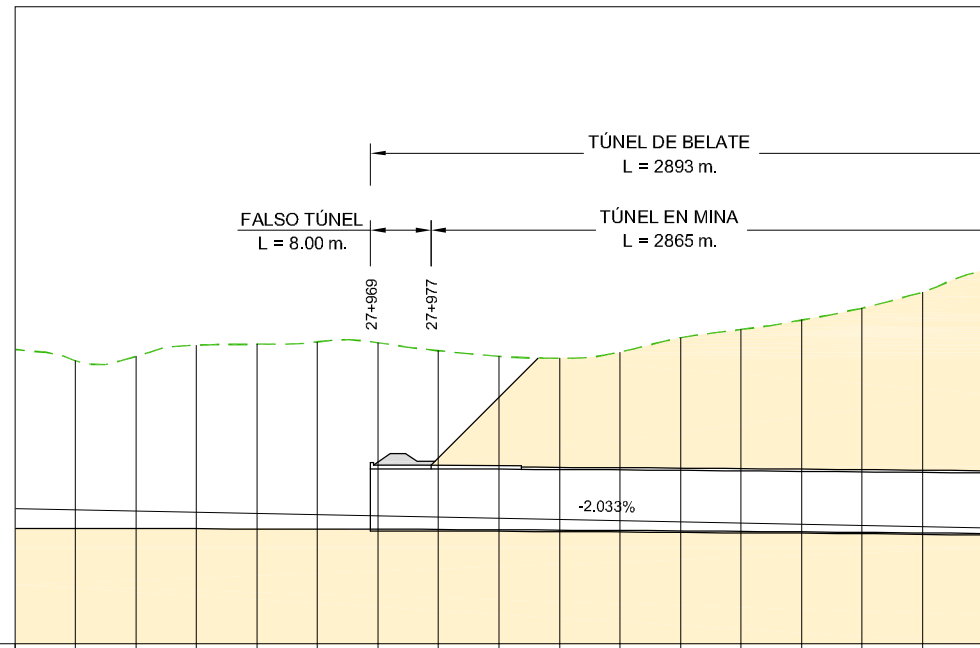


PLANO DE COMPARACIÓN		690																															
P.K.		28+000																															
COTAS ROJAS		22.184	22.746	24.273	24.408	24.744	24.658	23.633	22.922	22.708	23.562	25.551	26.667	27.983	29.629	31.813	34.775																
COTA RASANTE	COTA TERRENO	728.91	705.245	727.43	705.237	727.98	705.224	729.50	705.206	729.61	705.184	729.93	705.156	729.81	705.124	728.76	705.086	728.01	705.044	727.75	704.997	728.56	704.944	730.50	704.887	731.55	704.825	732.81	704.758	734.39	704.686	736.50	704.610

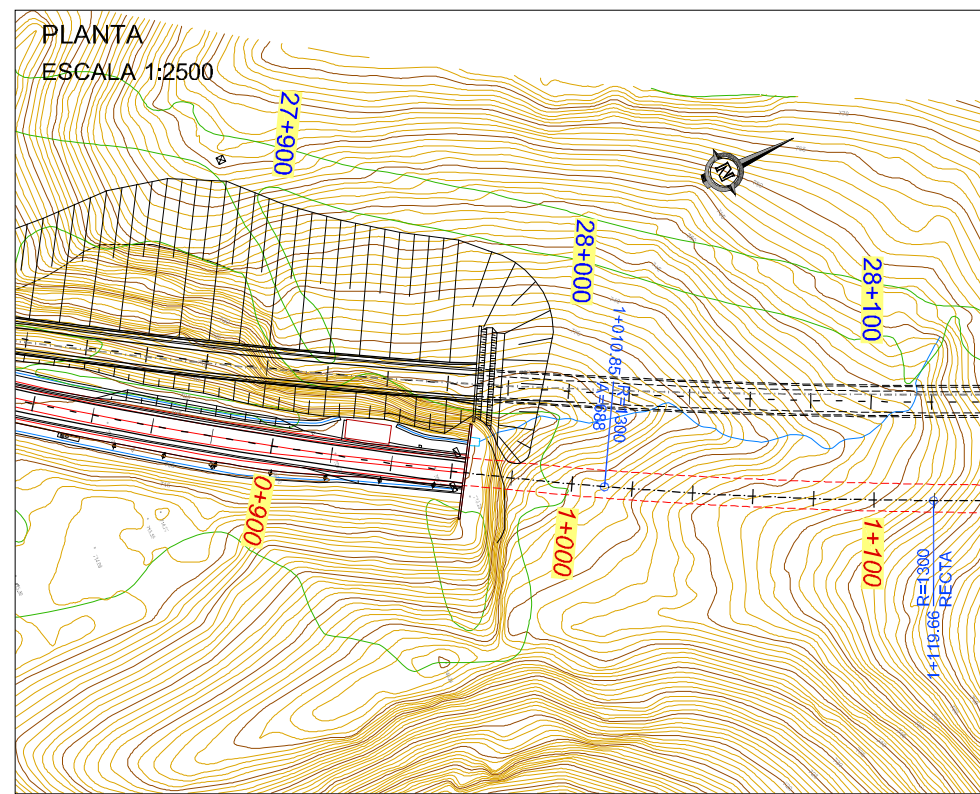

BOQUILLA DE SALIDA
PERFIL LONGITUDINAL
ESCALA 1:1000

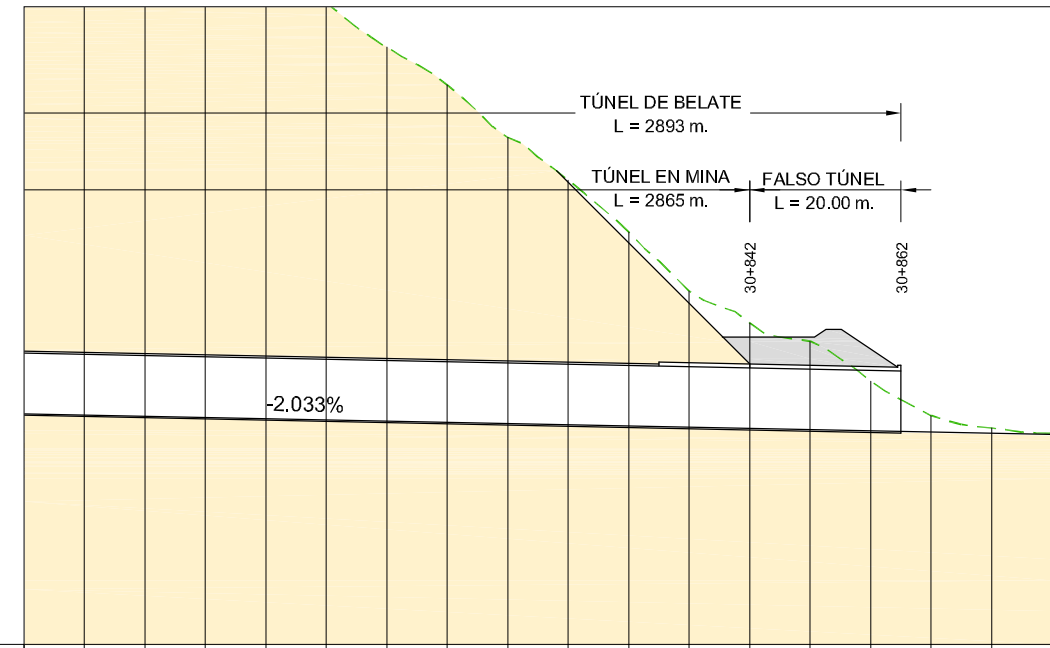

PLANO DE COMPARACIÓN		620																																	
P.K.		30+800																																	
COTAS ROJAS		85.737	76.447	68.190	61.657	55.189	49.399	44.594	37.817	32.331	25.634	18.025	13.959	11.691	6.588	2.197	0.699	0.184																	
COTA RASANTE	COTA TERRENO	745.77	650.341	736.08	650.179	726.63	650.016	718.21	649.853	711.51	649.691	704.88	649.528	698.93	649.365	693.96	649.203	687.02	649.040	681.37	648.877	674.51	648.715	666.74	648.552	662.51	648.390	660.08	648.227	654.82	648.064	650.26	647.902	648.60	647.739

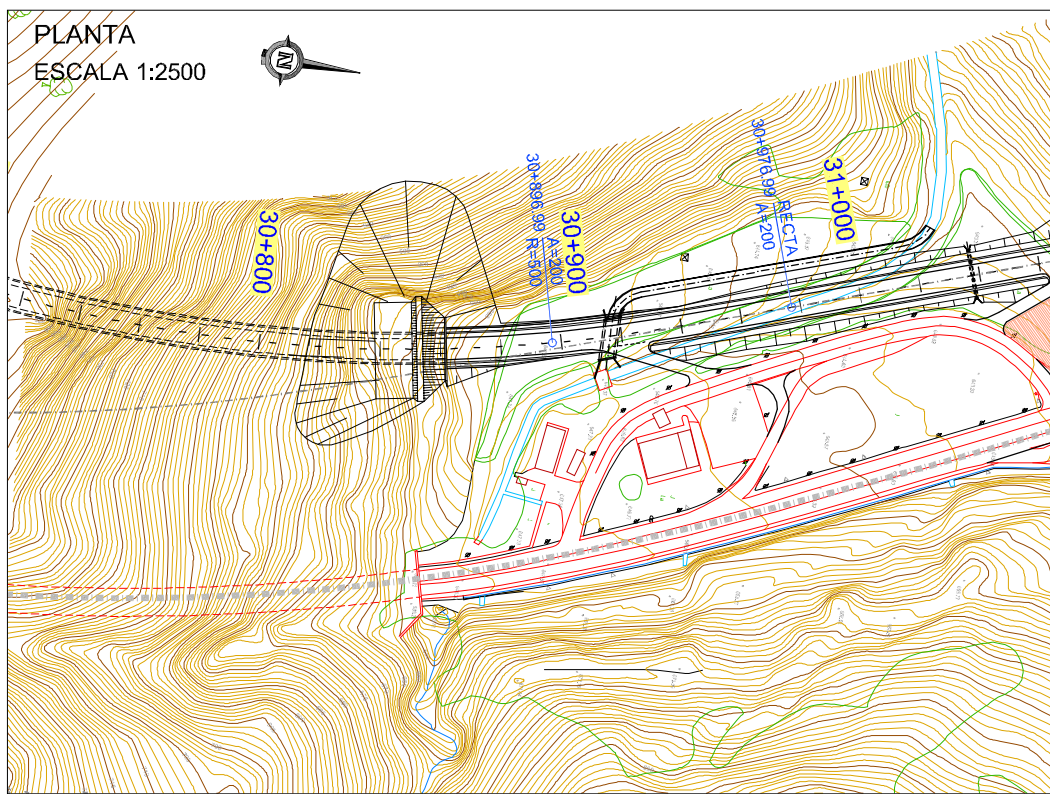

\\Documentacion\trabajos\AMAC\036_BELATE_ALMANDOZ\vigentes\02_Estudio_de_Alternativas\Planos\05_DEFINICION_ALTERNATIVAS\TBA_05_02_08_01_TUNEL_BELATE_h01_Boquillas.dwg, 09/02/2015 9:18:53, Yolandia, 1:1