



BOQUILLA DE ENTRADA  
PERFIL LONGITUDINAL  
ESCALA 1:1000

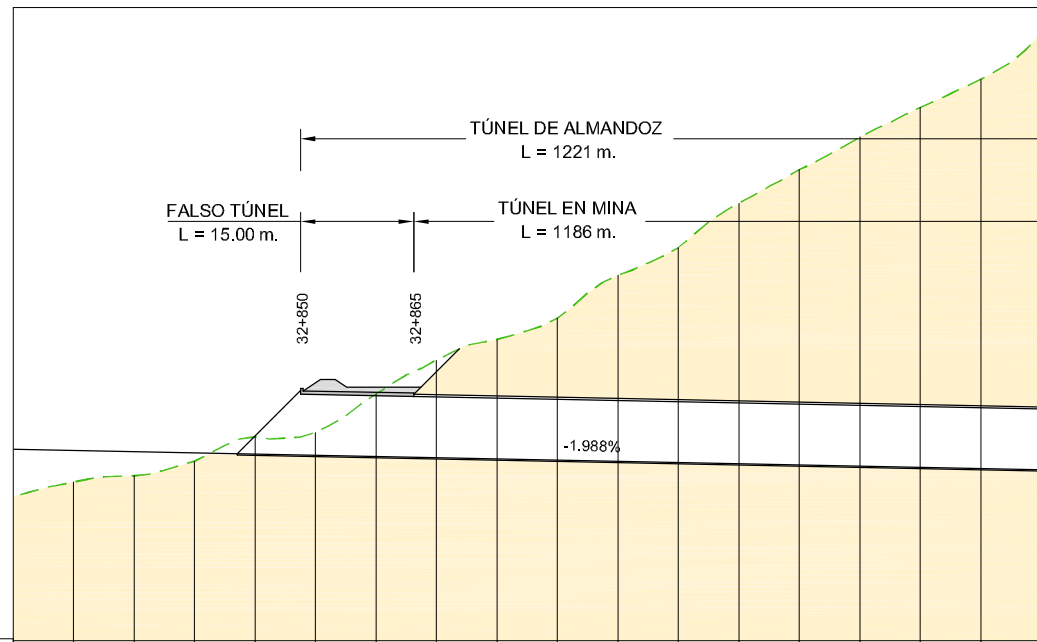



|                      |              |         |         |
|----------------------|--------------|---------|---------|
| PLANO DE COMPARACIÓN |              | 500     |         |
| P.K.                 |              | 32+900  |         |
| COTAS ROJAS          |              | 6.24    | 57.742  |
| COTA RASANTE         | COTA TERRENO | 519.05  | 522.591 |
|                      |              | 525.136 | 522.591 |
|                      |              | 520.94  | 522.591 |
|                      |              | 524.977 | 522.591 |
|                      |              | 521.78  | 522.591 |
|                      |              | 524.818 | 522.591 |
|                      |              | 523.72  | 522.591 |
|                      |              | 524.659 | 522.591 |
|                      |              | 526.94  | 522.591 |
|                      |              | 524.500 | 522.591 |
|                      |              | 527.49  | 522.591 |
|                      |              | 524.341 | 522.591 |
|                      |              | 532.58  | 522.591 |
|                      |              | 524.182 | 522.591 |
|                      |              | 537.09  | 522.591 |
|                      |              | 524.023 | 522.591 |
|                      |              | 539.80  | 522.591 |
|                      |              | 523.864 | 522.591 |
|                      |              | 542.67  | 522.591 |
|                      |              | 523.705 | 522.591 |
|                      |              | 548.31  | 522.591 |
|                      |              | 523.546 | 522.591 |
|                      |              | 551.99  | 522.591 |
|                      |              | 523.386 | 522.591 |
|                      |              | 557.79  | 522.591 |
|                      |              | 523.227 | 522.591 |
|                      |              | 562.27  | 522.591 |
|                      |              | 523.068 | 522.591 |
|                      |              | 566.59  | 522.591 |
|                      |              | 522.909 | 522.591 |
|                      |              | 570.52  | 522.591 |
|                      |              | 522.750 | 522.591 |
|                      |              | 574.26  | 522.591 |

NUEVO TÚNEL DE ALMANDOZ. CALZADA IZQUIERDA

BOQUILLA DE SALIDA  
PERFIL LONGITUDINAL  
ESCALA 1:1000

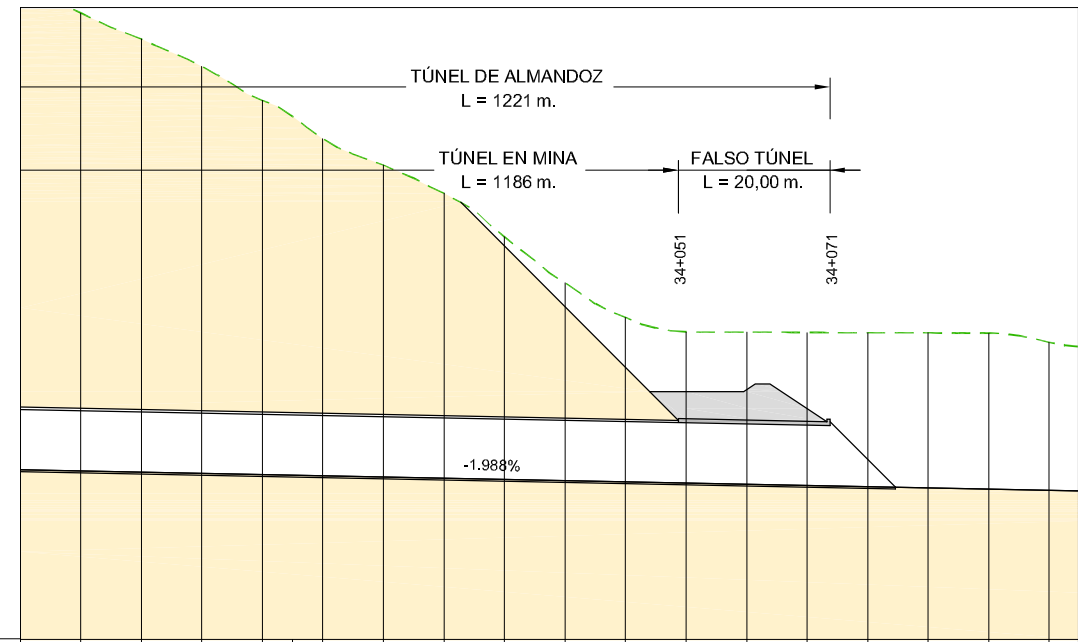

|                      |              |         |        |
|----------------------|--------------|---------|--------|
| PLANO DE COMPARACIÓN |              | 480     |        |
| P.K.                 |              | 34+000  |        |
| COTAS ROJAS          |              | 60.579  | 19.562 |
| COTA RASANTE         | COTA TERRENO | 566.16  | 519.25 |
|                      |              | 502.230 | 519.25 |
|                      |              | 562.81  | 519.25 |
|                      |              | 502.071 | 519.25 |
|                      |              | 559.36  | 519.25 |
|                      |              | 501.912 | 519.25 |
|                      |              | 555.75  | 519.25 |
|                      |              | 501.753 | 519.25 |
|                      |              | 551.29  | 519.25 |
|                      |              | 501.594 | 519.25 |
|                      |              | 546.15  | 519.25 |
|                      |              | 501.435 | 519.25 |
|                      |              | 542.68  | 519.25 |
|                      |              | 501.276 | 519.25 |
|                      |              | 538.96  | 519.25 |
|                      |              | 501.117 | 519.25 |
|                      |              | 533.24  | 519.25 |
|                      |              | 500.958 | 519.25 |
|                      |              | 527.16  | 519.25 |
|                      |              | 500.799 | 519.25 |
|                      |              | 522.52  | 519.25 |
|                      |              | 500.640 | 519.25 |
|                      |              | 520.64  | 519.25 |
|                      |              | 500.481 | 519.25 |
|                      |              | 520.60  | 519.25 |
|                      |              | 500.322 | 519.25 |
|                      |              | 520.56  | 519.25 |
|                      |              | 500.162 | 519.25 |
|                      |              | 520.52  | 519.25 |
|                      |              | 500.003 | 519.25 |
|                      |              | 520.49  | 519.25 |
|                      |              | 499.844 | 519.25 |
|                      |              | 520.46  | 519.25 |
|                      |              | 499.685 | 519.25 |

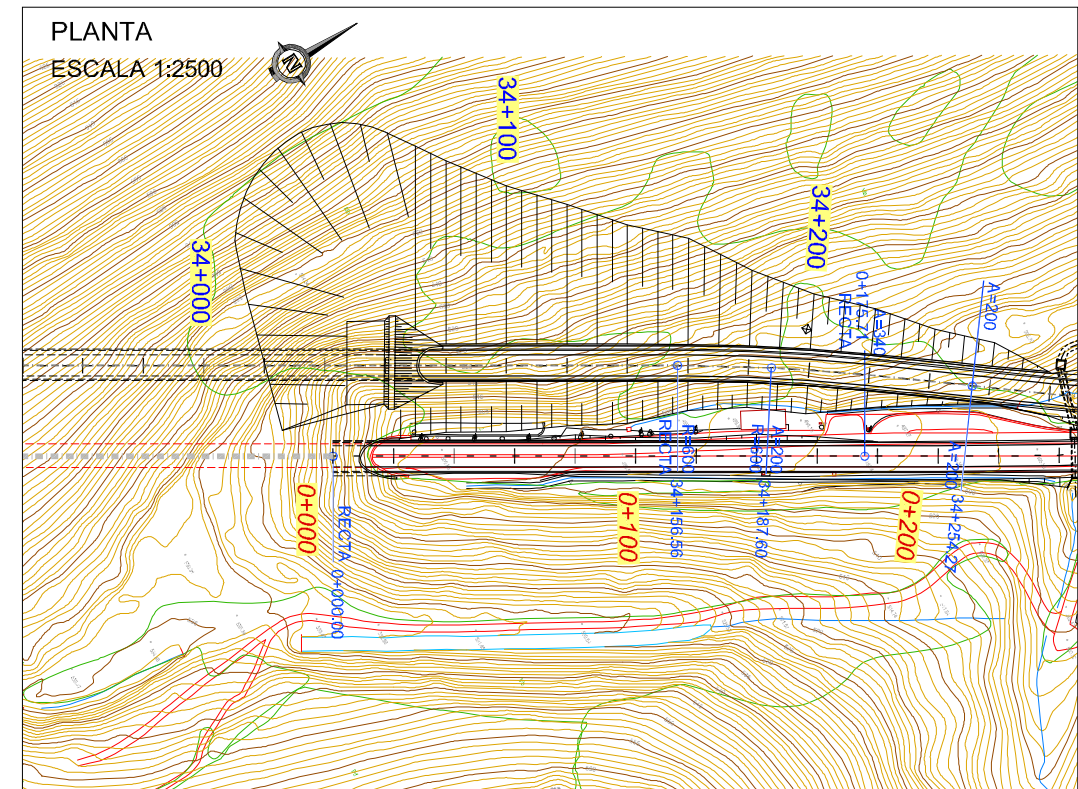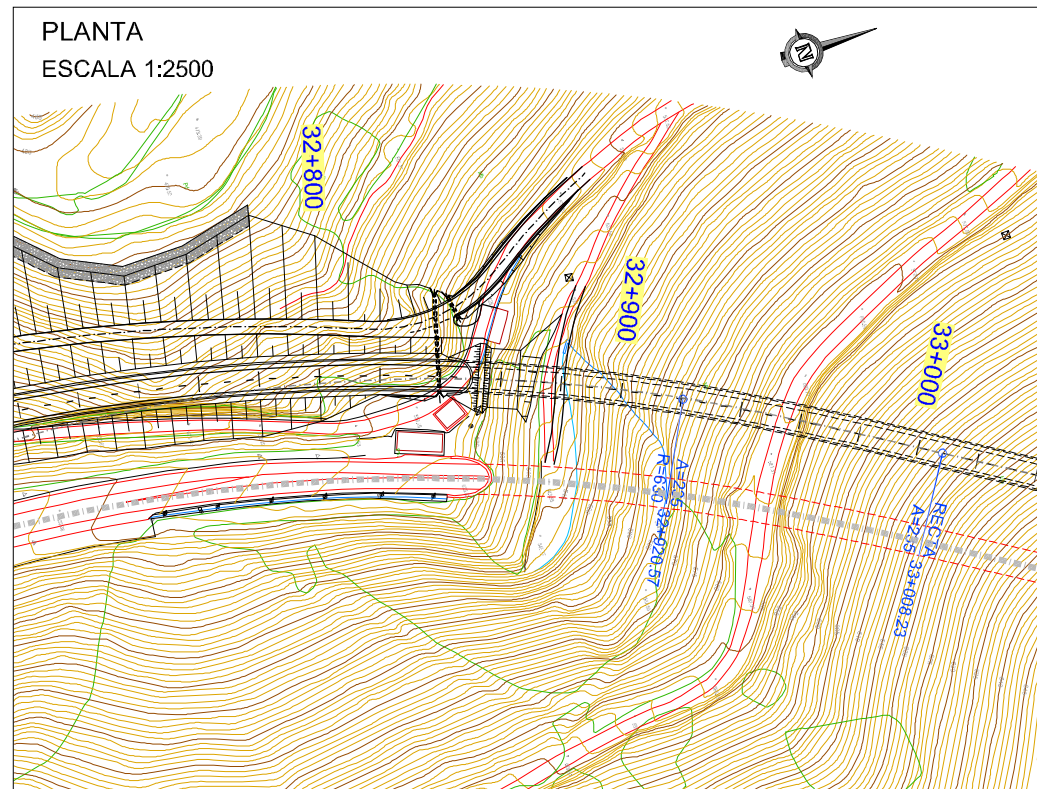

\\Documentacion\trabajos\AMAC\036\_BELATE\_ALMANDOZ\vigentes\02\_Estudio\_de\_Alternativas\Planos\05\_DEFINICION\_ALTERNATIVAS\TBA\_05\_02\_08\_02\_TUNEL\_ALMANDOZ\_H01\_Boquillas.dwg\_09/02/2015 9:20:46, Ydanda, 1:1