



NUEVO TÚNEL DE ALMANDOZ. CALZADA IZQUIERDA

BOQUILLA DE ENTRADA
PERFIL LONGITUDINAL
ESCALA 1:1000

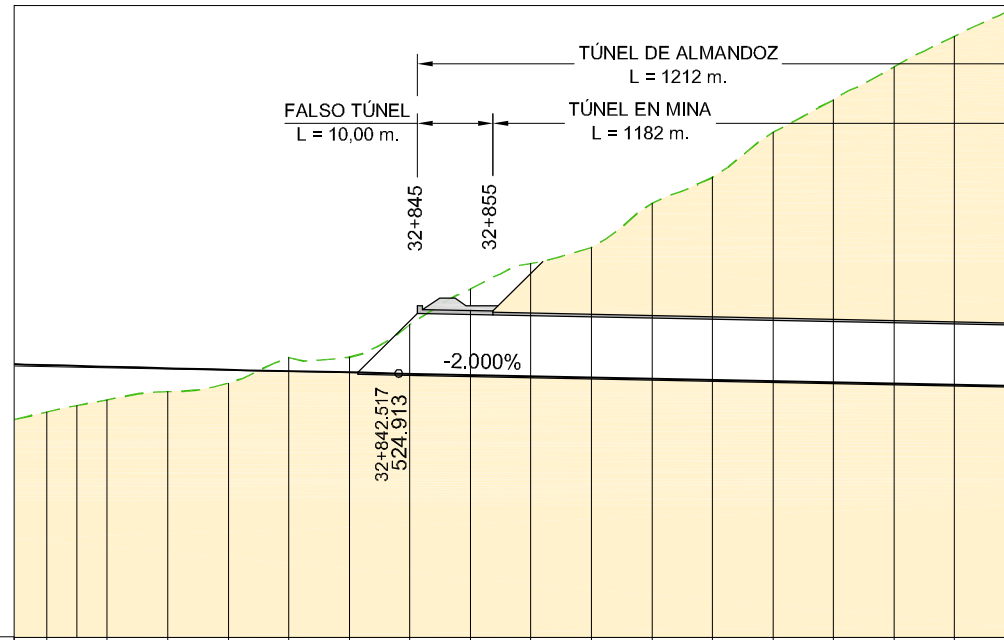


PLANO DE COMPARACIÓN	
P.K.	
32+800	
COTAS ROJAS	
6.22	
4.36	
3.11	
1.79	
1.777	
2.002	
6.479	
11.341	
14.880	
17.184	
23.147	
26.752	
32.843	
37.346	
41.842	
46.090	
49.999	
COTA RASANTE	COTA TERRENO
526.010	519.79
525.798	525.798
521.44	525.595
522.48	525.403
523.61	523.220
525.047	527.00
527.05	524.884
531.36	531.36
524.724	524.724
536.06	536.06
539.44	539.44
524.404	524.404
541.59	541.59
524.244	524.244
547.39	547.39
524.084	524.084
550.84	550.84
523.924	523.924
556.77	556.77
523.764	523.764
561.11	561.11
523.604	523.604
565.45	565.45
523.444	523.444
569.53	569.53
523.284	523.284

BOQUILLA DE SALIDA
PERFIL LONGITUDINAL
ESCALA 1:1000

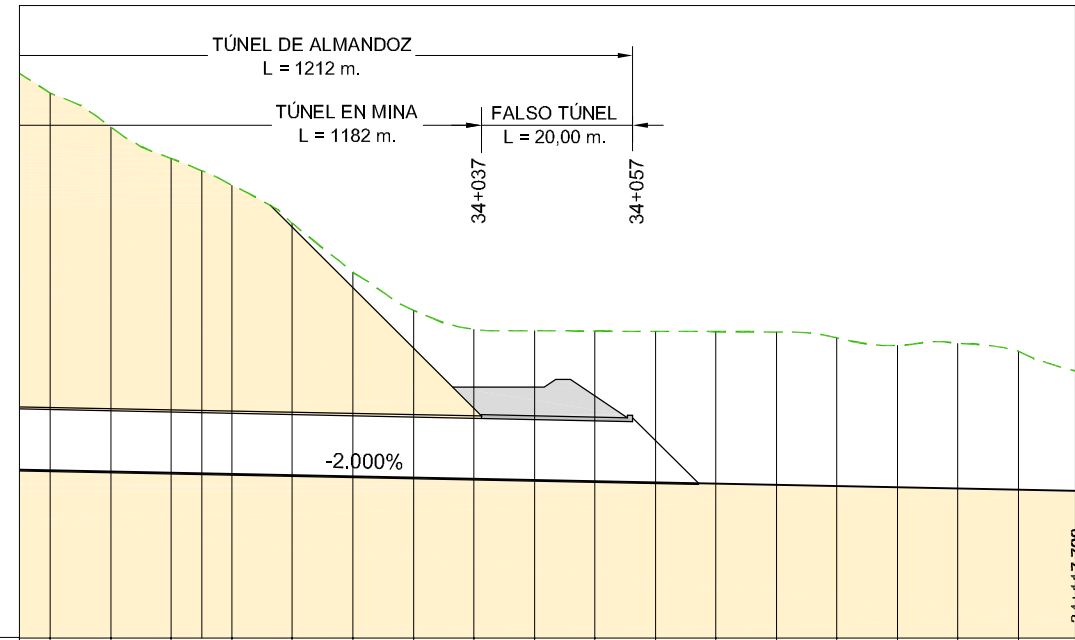

PLANO DE COMPARACIÓN	
P.K.	
34+000	
COTAS ROJAS	
49.866	
45.576	
41.565	
38.190	
33.290	
26.992	
22.112	
19.730	
19.719	
19.847	
19.968	
20.098	
20.229	
19.607	
18.714	
19.187	
18.335	
15.756	
COTA RASANTE	COTA TERRENO
502.164	502.164
552.03	552.03
502.004	502.004
547.58	547.58
501.844	501.844
543.41	543.41
501.684	501.684
539.87	539.87
501.524	501.524
534.81	534.81
501.364	501.364
528.36	528.36
501.204	501.204
523.32	523.32
501.044	501.044
520.77	520.77
500.884	500.884
520.60	520.60
500.724	500.724
520.57	520.57
500.564	500.564
520.53	520.53
500.404	500.404
520.50	520.50
500.244	500.244
520.47	520.47
500.084	500.084
519.69	519.69
499.924	499.924
518.64	518.64
499.764	499.764
518.95	518.95
499.604	499.604
517.94	517.94
499.444	499.444

PLANTA
ESCALA 1:2500

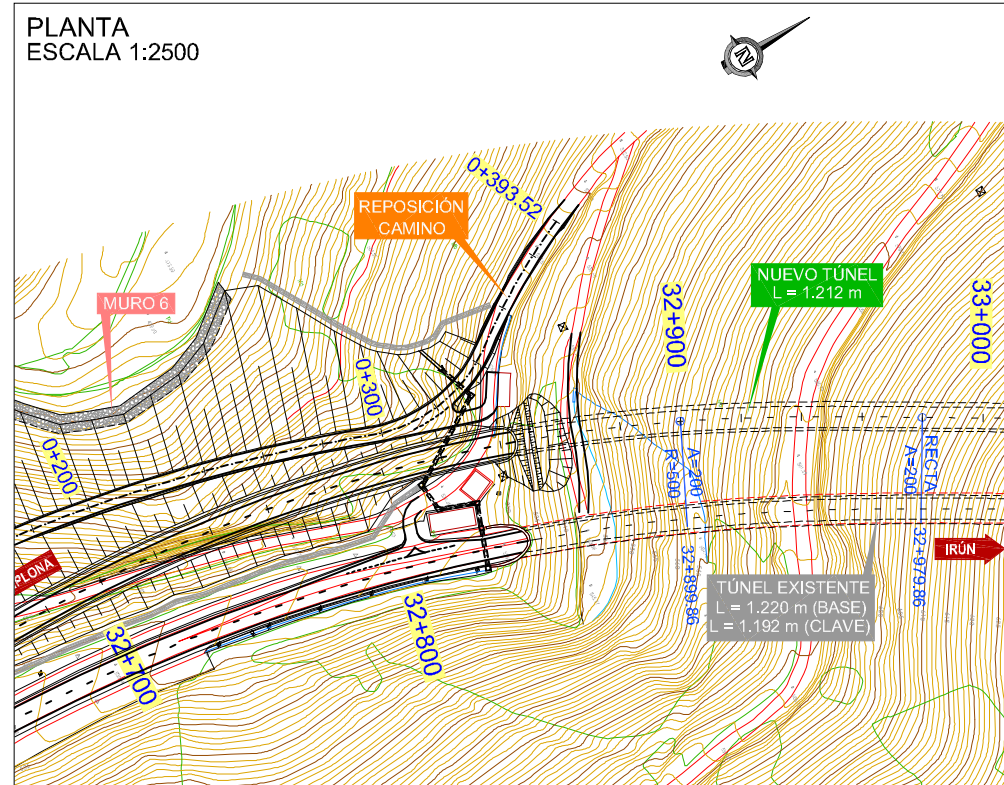

PLANTA
ESCALA 1:2500

