


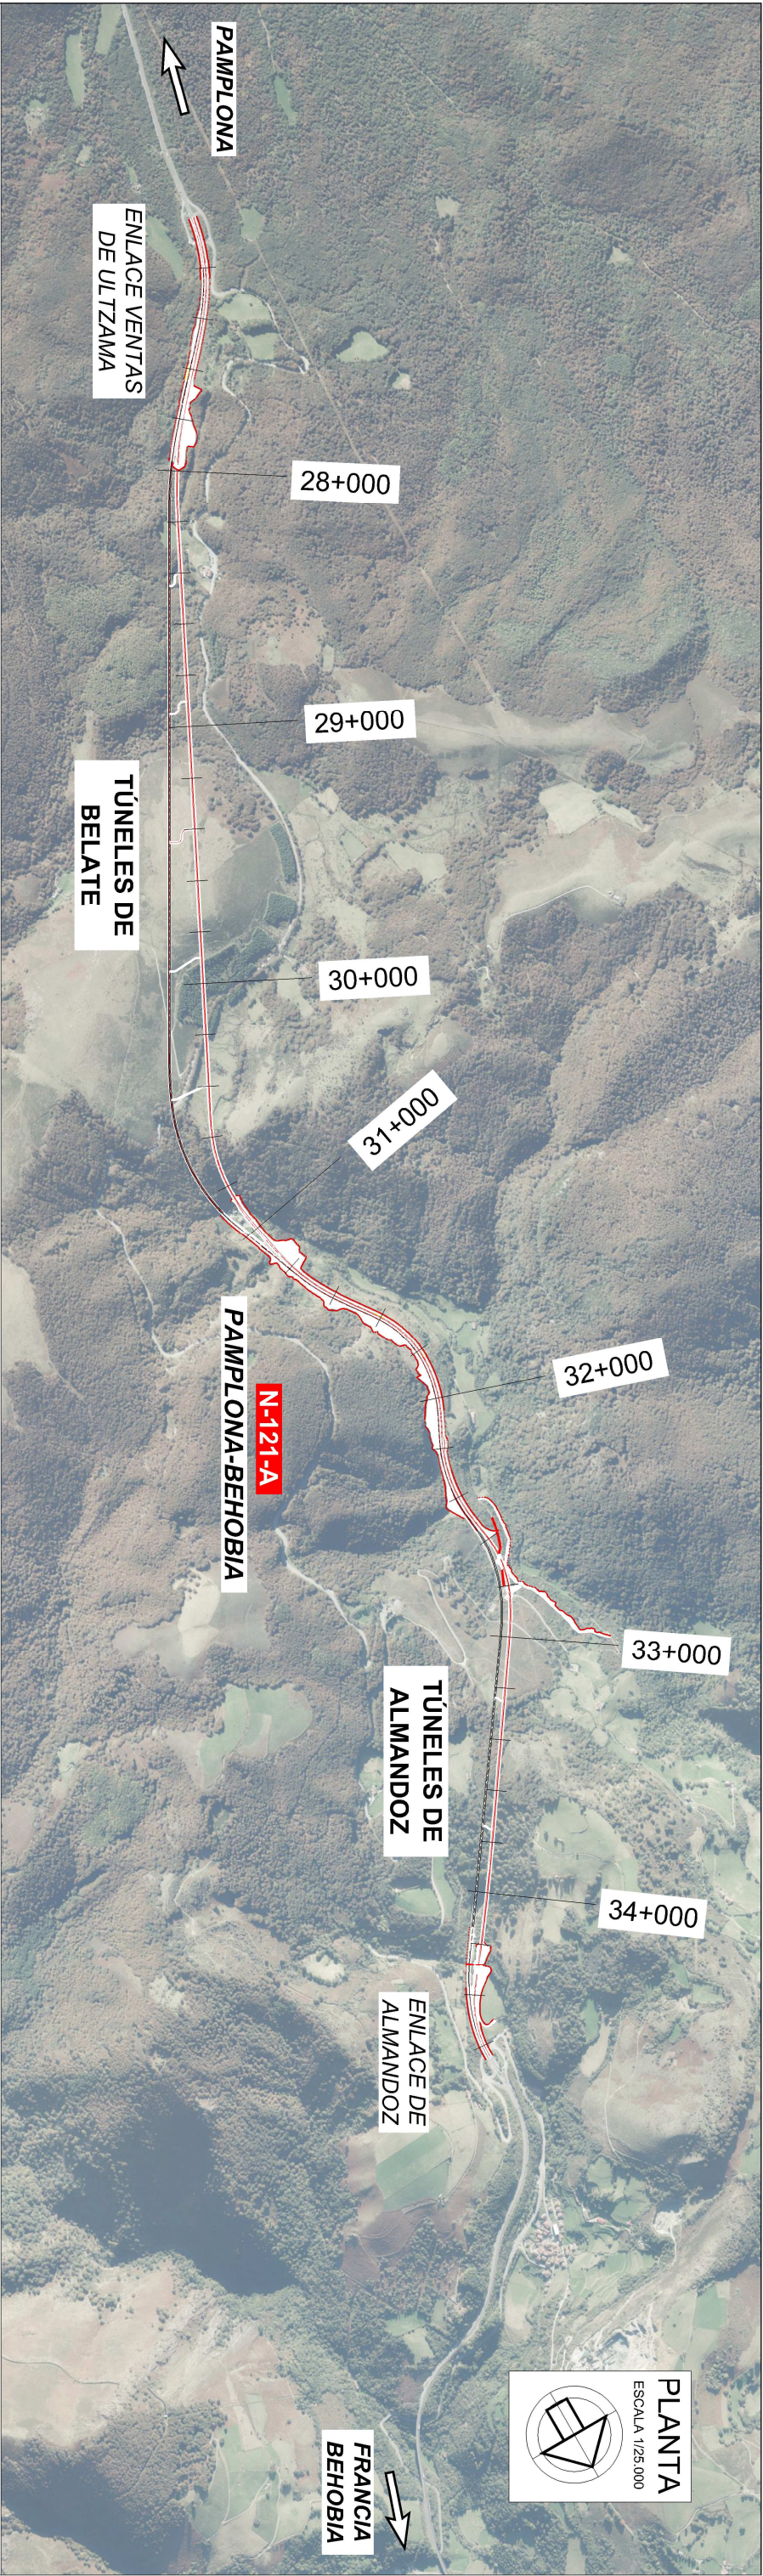


PERFIL LONGITUDINAL

EJE CALZADA IZQUIERDA

ESCALA H: 1/25.000

ESCALA V: 1/10.000

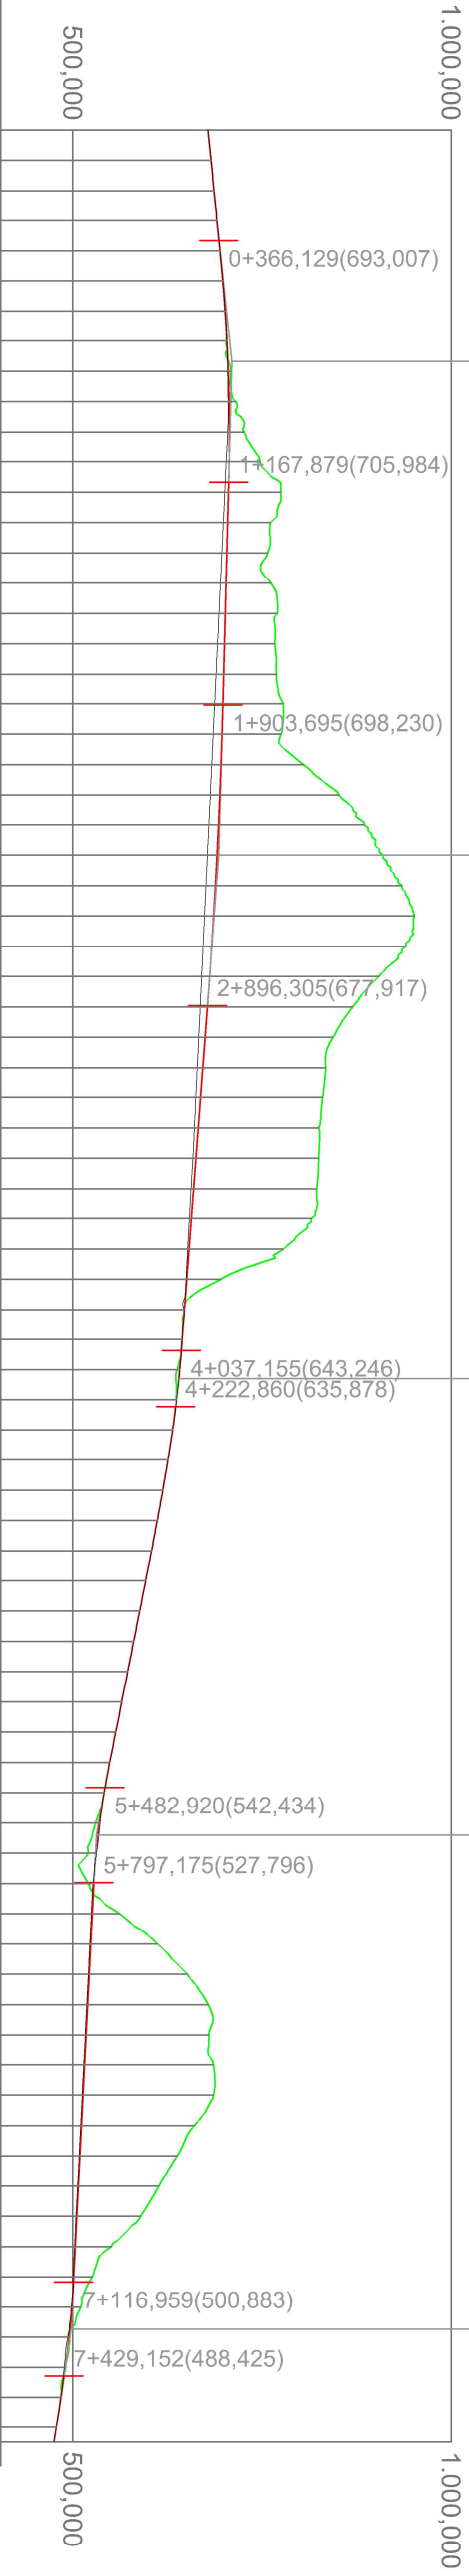

PK=0+767,004
CV=710,209
KV=15,000
L=801,750
B=-5,357
TH=-0,0535

PK=2+400,000
CV=693,000
KV=50,000
L=992,609
B=-2,463
TH=-0,0199

PK=4+130,007
CV=640,424
KV=10,000
L=185,706
B=-0,431
TH=-0,0186

PK=5+640,048
CV=531,000
KV=6,000
L=314,255
B=-2,057
TH=0,0524

PK=7+273,055
CV=497,700
KV=8,000
L=312,192
B=-1,523
TH=-0,0390

COTAS ROJAS	DESMONTE		TERRAPLÉN	
COTAS	RASANTE	TERRENO	PARCIALES	AL ORIGEN
0,000	678,586	678,620	0,000	0,000
100,000	682,657	682,660	100,000	100,000
200,000	686,515	686,514	100,000	200,000
300,000	690,395	690,393	100,000	300,000
400,000	694,422	694,336	100,000	400,000
500,000	698,154	698,153	100,000	500,000
600,000	701,219	701,182	100,000	600,000
700,000	703,618	703,016	100,000	700,000
800,000	704,852	705,466	100,000	800,000
900,000	705,350	708,510	100,000	900,000
1.000,000	706,416	715,377	100,000	1.000,000
1.100,000	706,814	726,066	100,000	1.100,000
1.200,000	706,546	747,244	100,000	1.200,000
1.300,000	705,646	775,009	100,000	1.300,000
1.400,000	704,592	761,291	100,000	1.400,000
1.500,000	703,538	757,502	100,000	1.500,000
1.600,000	702,484	761,935	100,000	1.600,000
1.700,000	701,431	770,379	100,000	1.700,000
1.800,000	700,377	766,834	100,000	1.800,000
1.900,000	699,323	768,830	100,000	1.900,000
2.000,000	698,269	777,832	100,000	2.000,000
2.100,000	697,123	774,983	100,000	2.100,000
2.200,000	695,776	805,010	100,000	2.200,000
2.300,000	694,230	851,471	100,000	2.300,000
2.400,000	692,483	885,009	100,000	2.400,000
2.500,000	690,537	910,008	100,000	2.500,000
2.600,000	688,390	934,725	100,000	2.600,000
2.700,000	686,044	951,270	100,000	2.700,000
2.800,000	683,497	940,010	100,000	2.800,000
2.900,000	680,751	904,630	100,000	2.900,000
3.000,000	677,805	869,778	100,000	3.000,000
3.100,000	674,766	843,434	100,000	3.100,000
3.200,000	671,727	834,076	100,000	3.200,000
3.300,000	668,688	829,909	100,000	3.300,000
3.400,000	665,649	824,542	100,000	3.400,000
3.500,000	662,609	824,948	100,000	3.500,000
3.600,000	659,570	822,465	100,000	3.600,000
3.700,000	656,531	815,010	100,000	3.700,000
3.800,000	653,492	778,249	100,000	3.800,000
3.900,000	650,453	695,860	100,000	3.900,000
4.000,000	647,414	647,195	100,000	4.000,000
4.100,000	644,375	644,292	100,000	4.100,000
4.200,000	641,336	637,658	100,000	4.200,000
4.300,000	638,297	636,046	100,000	4.300,000
4.400,000	635,258	636,452	100,000	4.400,000
4.500,000	632,219	631,860	100,000	4.500,000
4.600,000	629,180	625,706	100,000	4.600,000
4.700,000	626,141	618,851	100,000	4.700,000
4.800,000	623,102	611,530	100,000	4.800,000
4.900,000	620,063	603,952	100,000	4.900,000
5.000,000	617,024	596,174	100,000	5.000,000
5.100,000	613,985	588,238	100,000	5.100,000
5.200,000	610,946	580,278	100,000	5.200,000
5.300,000	607,907	572,416	100,000	5.300,000
5.400,000	604,868	564,433	100,000	5.400,000
5.500,000	601,829	556,590	100,000	5.500,000
5.600,000	598,790	548,692	100,000	5.600,000
5.700,000	595,751	541,188	100,000	5.700,000
5.800,000	592,712	529,950	100,000	5.800,000
5.900,000	589,673	525,840	100,000	5.900,000
6.000,000	586,634	520,330	100,000	6.000,000
6.100,000	583,595	520,545	100,000	6.100,000
6.200,000	580,556	527,738	100,000	6.200,000
6.300,000	577,517	561,707	100,000	6.300,000
6.400,000	574,478	612,104	100,000	6.400,000
6.500,000	571,439	651,283	100,000	6.500,000
6.600,000	568,400	678,988	100,000	6.600,000
6.700,000	565,361	679,528	100,000	6.700,000
6.800,000	562,322	685,934	100,000	6.800,000
6.900,000	559,283	686,090	100,000	6.900,000
7.000,000	556,244	660,826	100,000	7.000,000
7.100,000	553,205	637,704	100,000	7.100,000
7.200,000	550,166	613,716	100,000	7.200,000
7.300,000	547,127	589,755	100,000	7.300,000
7.400,000	544,088	550,726	100,000	7.400,000
7.500,000	541,049	525,861	100,000	7.500,000
7.600,000	538,010	510,292	100,000	7.600,000
7.700,000	534,971	498,759	100,000	7.700,000
7.800,000	531,932	493,165	100,000	7.800,000
7.900,000	528,893	493,521	100,000	7.900,000
8.000,000	525,854	490,612	100,000	8.000,000
8.100,000	522,815	484,072	100,000	8.100,000
8.200,000	519,776	478,222	100,000	8.200,000
8.300,000	516,737	475,044	100,000	8.300,000
8.400,000	513,698		100,000	8.400,000
8.500,000	510,659		100,000	8.500,000
8.600,000	507,620		100,000	8.600,000
8.700,000	504,581		100,000	8.700,000
8.800,000	501,542		100,000	8.800,000
8.900,000	498,503		100,000	8.900,000
9.000,000	495,464		100,000	9.000,000
9.100,000	492,425		100,000	9.100,000
9.200,000	489,386		100,000	9.200,000
9.300,000	486,347		100,000	9.300,000
9.400,000	483,308		100,000	9.400,000
9.500,000	480,269		100,000	9.500,000
9.600,000	477,230		100,000	9.600,000
9.700,000	474,191		100,000	9.700,000
9.800,000	471,152		100,000	9.800,000
9.900,000	468,113		100,000	9.900,000
10.000,000	465,074		100,000	10.000,000