
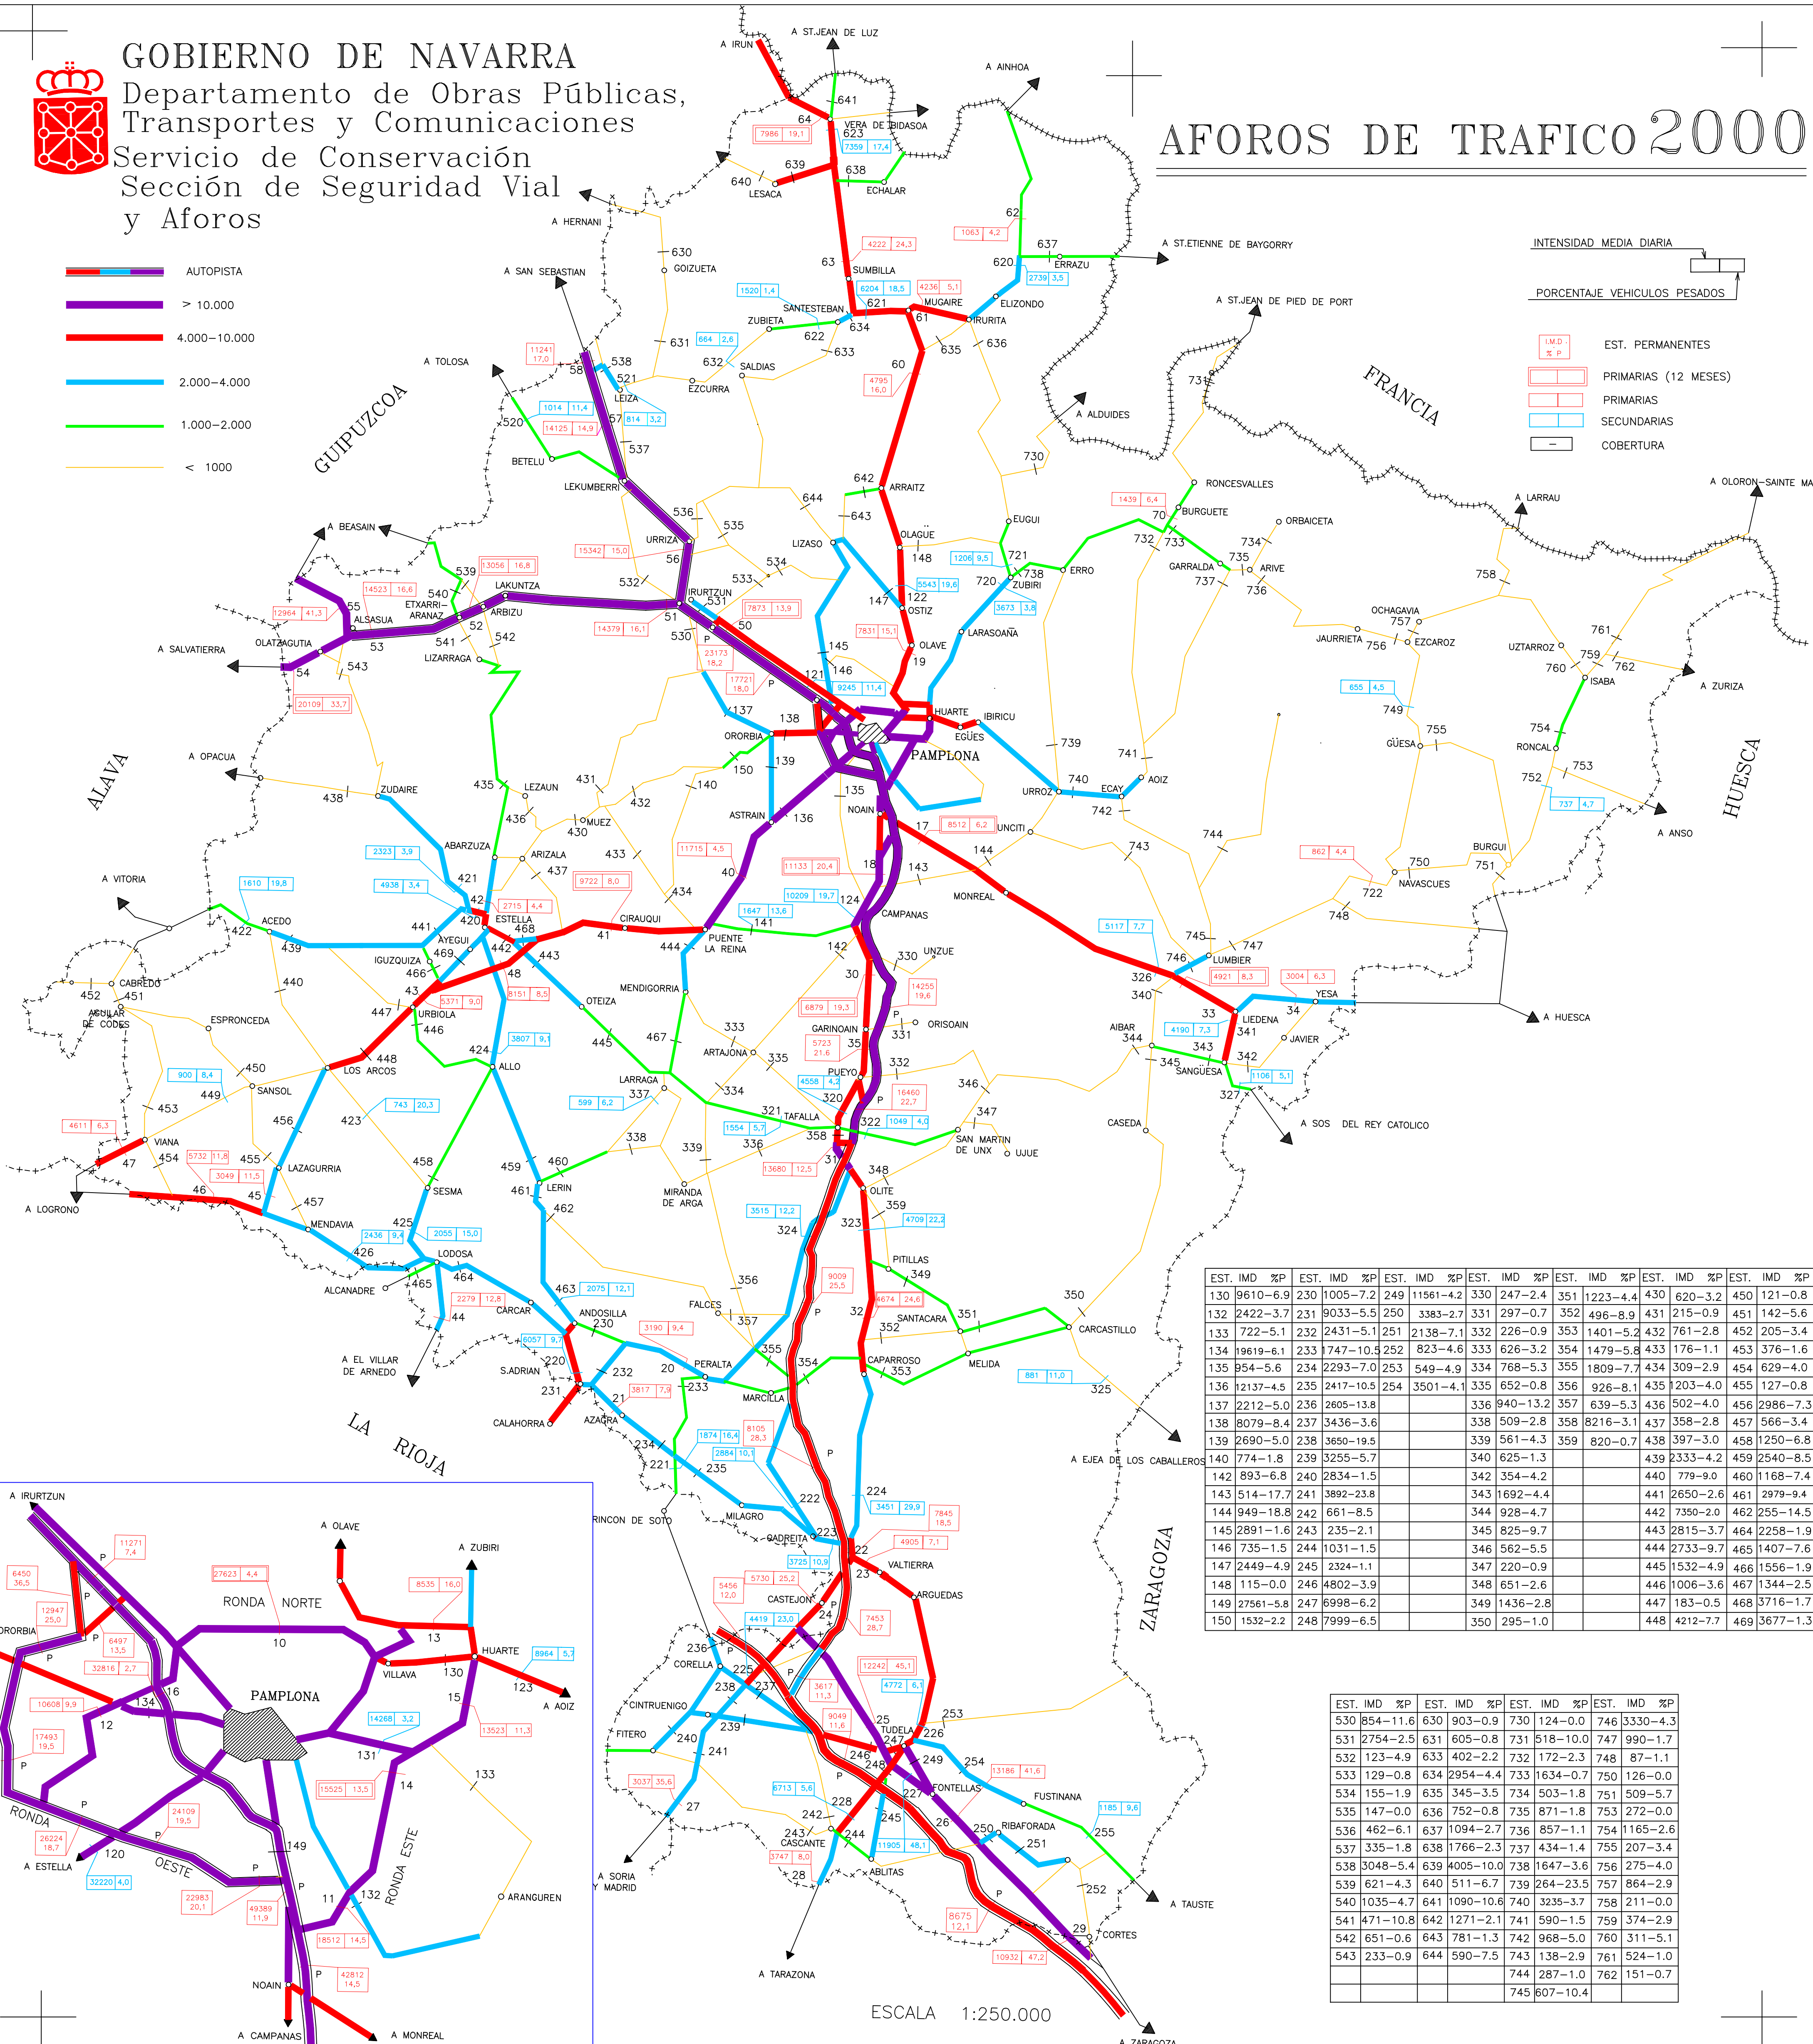
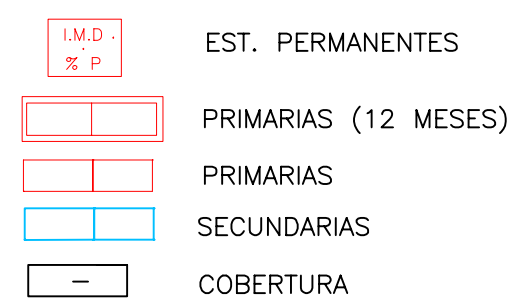
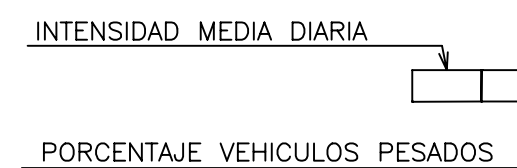


**GOBIERNO DE NAVARRA**  
 Departamento de Obras Públicas,  
 Transportes y Comunicaciones  
 Servicio de Conservación  
 Sección de Seguridad Vial  
 y Aforos

# AFOROS DE TRAFICO 2000

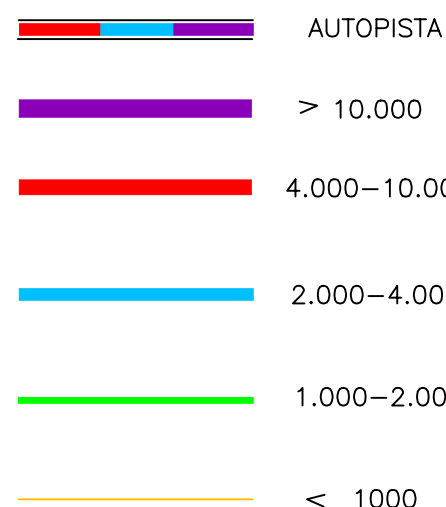

EST.	IMD	%P	EST.	IMD	%P	EST.	IMD	%P	EST.	IMD	%P	EST.	IMD	%P	EST.	IMD	%P			
130	9610	6.9	230	1005	7.2	249	11561	4.2	330	247	2.4	351	1223	4.4	430	620	3.2	450	121	0.8
132	2422	3.7	231	9033	5.5	250	3383	2.7	331	297	0.7	352	496	8.9	431	215	0.9	451	142	5.6
133	722	5.1	232	2431	5.1	251	2138	7.1	332	226	0.9	353	1401	5.2	432	761	2.8	452	205	3.4
134	19619	6.1	233	747	10.5	252	823	4.6	333	626	3.2	354	1479	5.8	433	176	1.1	453	376	1.6
135	954	5.6	234	2293	7.0	253	549	4.9	334	768	5.3	355	1809	7.7	434	309	2.9	454	629	4.0
136	12137	4.5	235	2417	10.5	254	3501	4.1	335	652	0.8	356	926	8.1	435	1203	4.0	455	127	0.8
137	2212	5.0	236	2605	13.8				336	940	13.2	357	639	5.3	436	502	4.0	456	2986	7.3
138	8079	8.4	237	3436	3.6				338	509	2.8	358	8216	3.1	437	358	2.8	457	566	3.4
139	2690	5.0	238	3650	19.5				339	561	4.3	359	820	0.7	438	397	3.0	458	1250	6.8
140	774	1.8	239	3255	5.7				340	625	1.3				439	2333	4.2	459	2540	8.5
142	893	6.8	240	2834	1.5				342	354	4.2				440	779	9.0	460	1168	7.4
143	514	17.7	241	3892	23.8				343	1692	4.4				441	2650	2.6	461	2979	9.4
144	949	18.8	242	661	8.5				344	928	4.7				442	7350	2.0	462	255	14.5
145	2891	1.6	243	235	2.1				345	825	9.7				443	2815	3.7	464	2258	1.9
146	735	1.5	244	1031	1.5				346	562	5.5				444	2733	9.7	465	1407	7.6
147	2449	4.9	245	2324	1.1				347	220	0.9				445	1532	4.9	466	1556	1.9
148	115	0.0	246	4802	3.9				348	651	2.6				446	1006	3.6	467	1344	2.5
149	27561	5.8	247	6998	6.2				349	1436	2.8				447	183	0.5	468	3716	1.7
150	1532	2.2	248	7999	6.5				350	295	1.0				448	4212	7.7	469	3677	1.3

EST.	IMD	%P	EST.	IMD	%P	EST.	IMD	%P	EST.	IMD	%P
530	854	11.6	630	903	0.9	730	124	0.0	746	3330	4.3
531	2754	2.5	631	605	0.8	731	518	10.0	747	990	1.7
532	123	4.9	633	402	2.2	732	172	2.3	748	87	1.1
533	129	0.8	634	2954	4.4	733	1634	0.7	750	126	0.0
534	155	1.9	635	345	3.5	734	503	1.8	751	509	5.7
535	147	0.0	636	752	0.8	735	871	1.8	753	272	0.0
536	462	6.1	637	1094	2.7	736	857	1.1	754	1165	2.6
537	335	1.8	638	1766	2.3	737	434	1.4	755	207	3.4
538	3048	5.4	639	4005	10.0	738	1647	3.6	756	275	4.0
539	621	4.3	640	511	6.7	739	264	23.5	757	864	2.9
540	1035	4.7	641	1090	10.6	740	3235	3.7	758	211	0.0
541	471	10.8	642	1271	2.1	741	590	1.5	759	374	2.9
542	651	0.6	643	781	1.3	742	968	5.0	760	311	5.1
543	233	0.9	644	590	7.5	743	138	2.9	761	524	1.0
						744	287	1.0	762	151	0.7
						745	607	10.4			

ESCALA 1:250.000